


DATE: 27/06/2025 8:59:40 AM LOGIN NAME: KRAKE, RYAN M
LOCATION: C:\temp\pwworkspace_transp_001\0248709\IW317000-IAC-DD-03-SKT-CI-000030.dwg

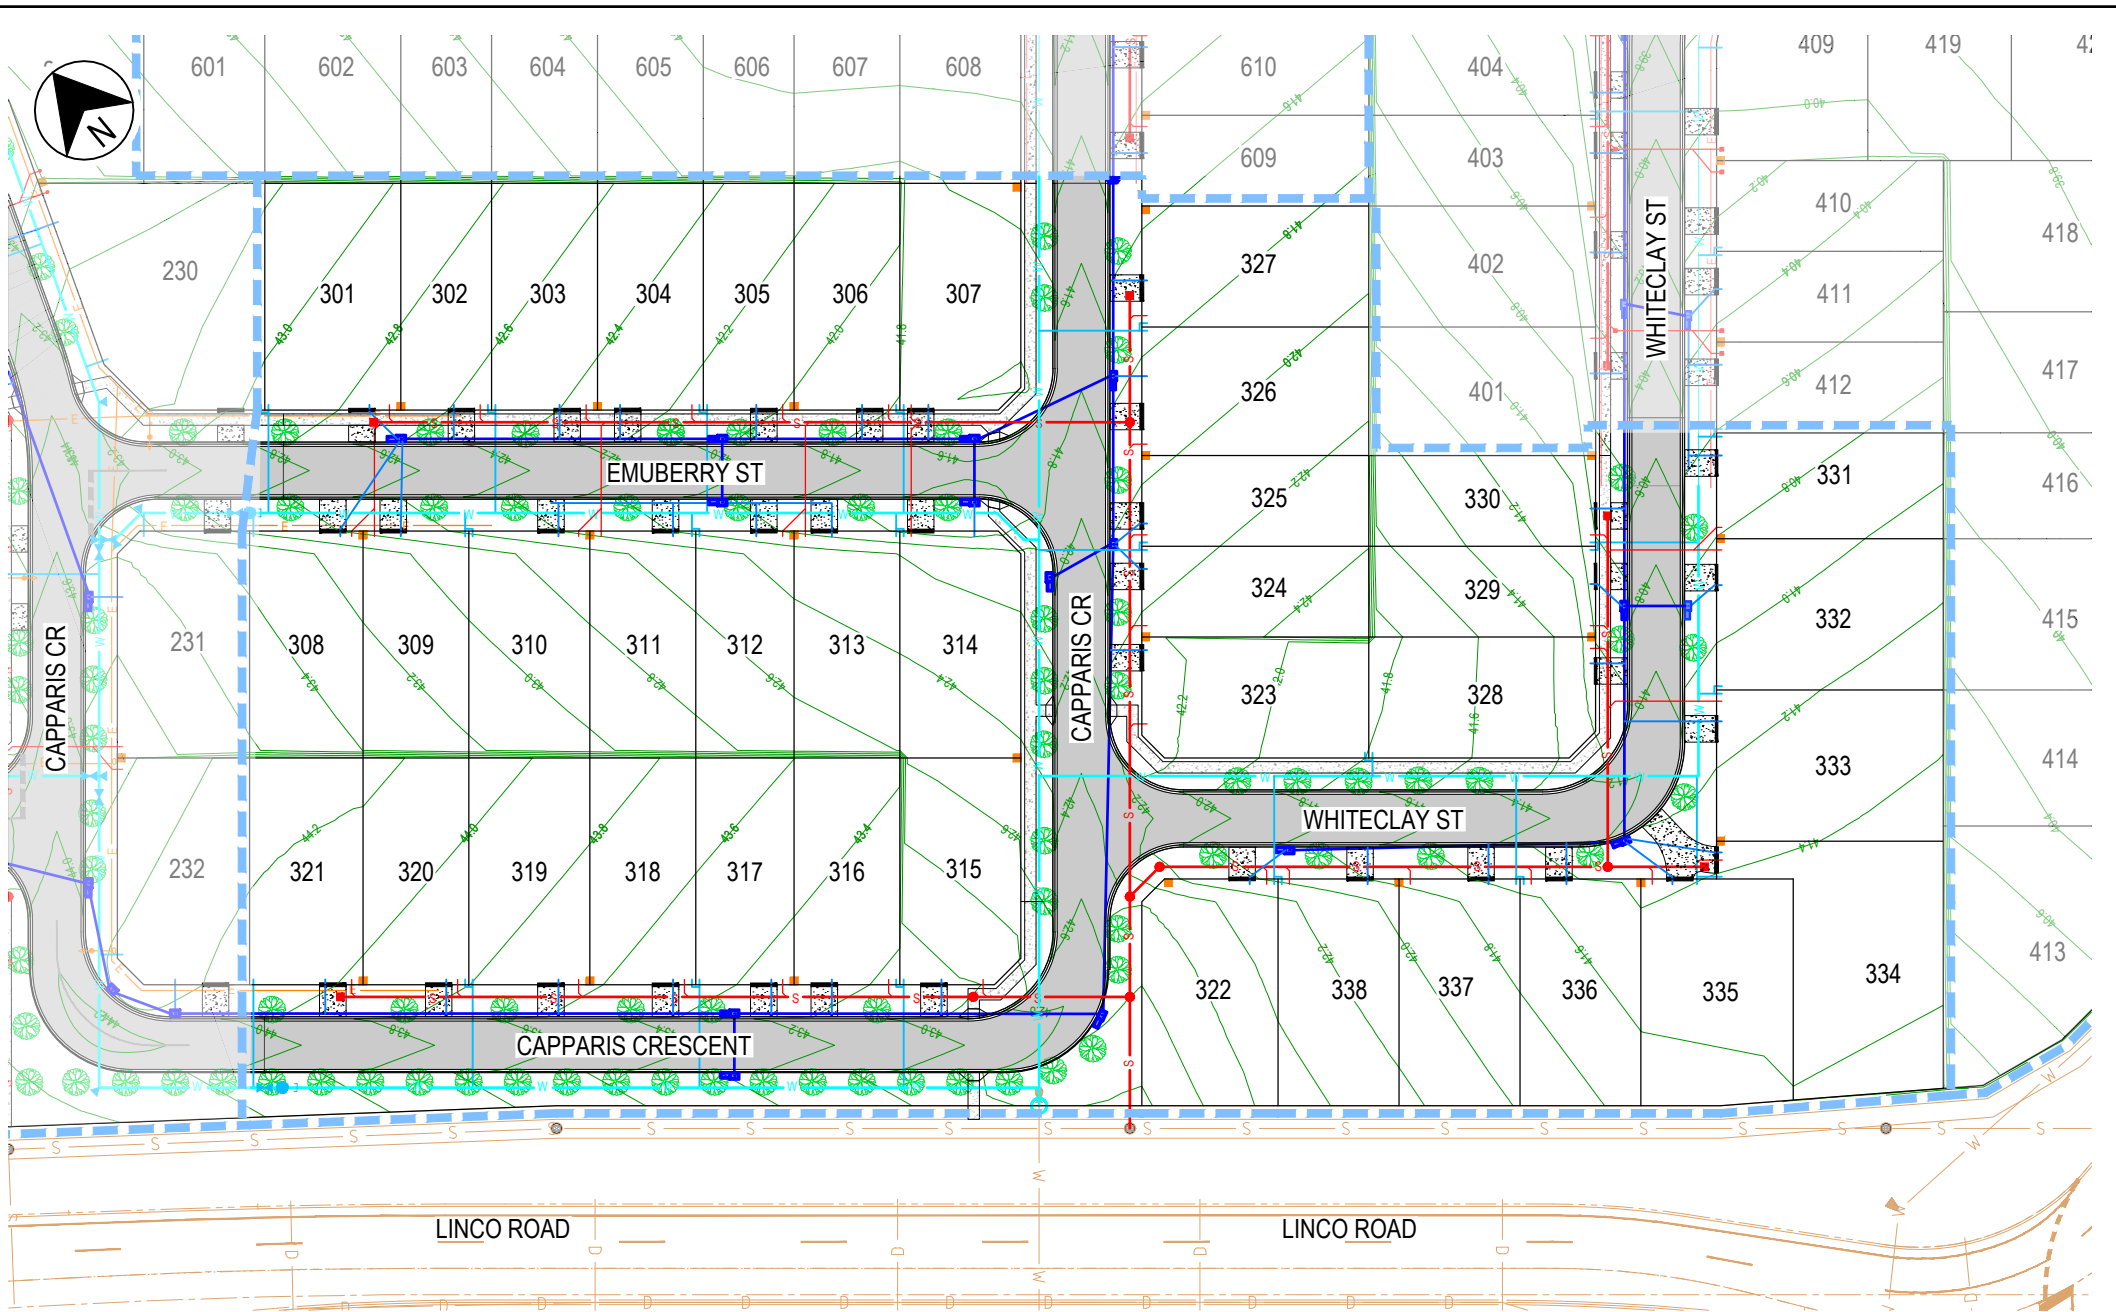

PROJECT
THE PARKS - STAGE 3
TITLE
BARDIYA PARK RELEASE
INFRASTRUCTURE MASTER SERVICES
DATE
26.06.25
SCALE
AS SHOWN
PROJ No.
IW317000
REV.
P1



THE PARKS

DISCLAIMER


THESE PLANS AND DRAWINGS ARE FOR CONCEPTUAL AND ILLUSTRATIVE PURPOSES ONLY. ALL DIMENSIONS, EASEMENTS, LEVELS AND SPECIFICATIONS ARE APPROXIMATE AND SUBJECT TO MODIFICATION, SUBSTITUTION, OR CHANGE WITHOUT PRIOR NOTICE.

NO RELIANCE SHOULD BE PLACED ON THESE PLANS FOR FINAL DECISIONS REGARDING PURCHASING, DESIGN, OR CONSTRUCTION. HOLTZE LAND COMPANY PTY LTD DISCLAIMS ALL LIABILITY FOR ANY ERRORS, OMISSIONS, OR INACCURACIES CONTAINED HEREIN AND ACCEPTS NO LIABILITY FOR LOSS SUFFERED BY ANY PERSON WHO RELIES ON THIS PLAN.

LEGEND

- STORMWATER DRAINAGE
- WATER RETICULATION
- SEWERAGE
- ELECTRICAL
- ELECTRICAL PILLAR & COMMS LEAD IN CONDUIT
- 3.5m WIDE NOM. DRIVEWAY

DATE: 27/06/2025 9:00:01 AM LOGIN NAME: KRAKE, RYAN M
LOCATION: C:\temp\pwworkspace\transp_001\0248709\IW317000-JAC-DD-03-SKT-CI-000030.dwg

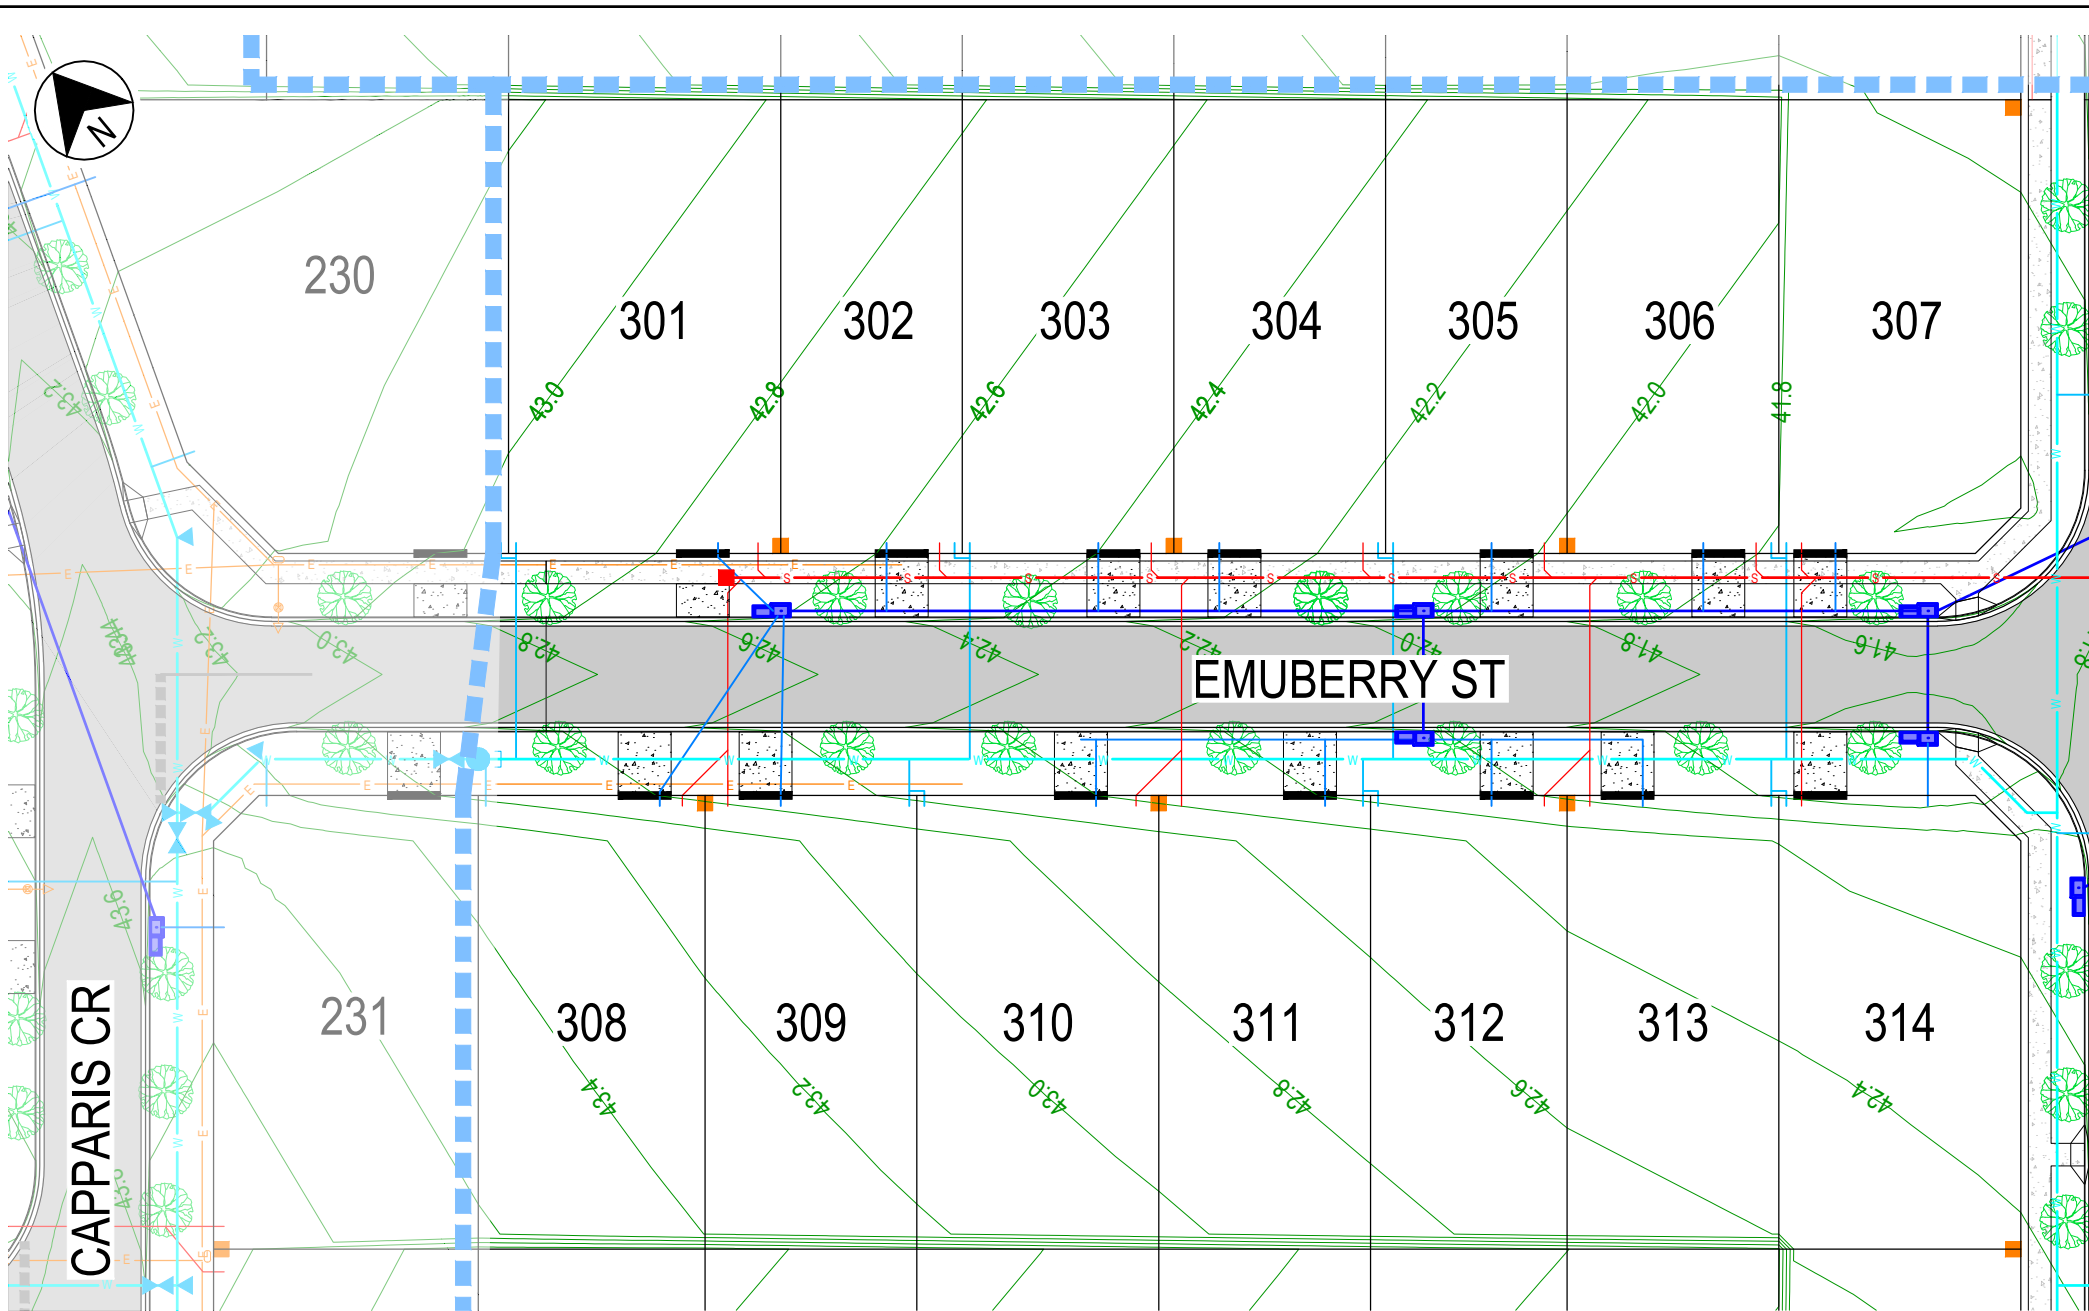

PROJECT
THE PARKS - STAGE 3
TITLE
BARDIYA PARK RELEASE
INFRASTRUCTURE MASTER SERVICES
DATE: 26.06.25 SCALE: AS SHOWN PROJ No: IW317000 REV: P1



DISCLAIMER


THESE PLANS AND DRAWINGS ARE FOR CONCEPTUAL AND ILLUSTRATIVE PURPOSES ONLY. ALL DIMENSIONS, EASEMENTS, LEVELS AND SPECIFICATIONS ARE APPROXIMATE AND SUBJECT TO MODIFICATION, SUBSTITUTION, OR CHANGE WITHOUT PRIOR NOTICE.

NO RELIANCE SHOULD BE PLACED ON THESE PLANS FOR FINAL DECISIONS REGARDING PURCHASING, DESIGN, OR CONSTRUCTION. HOLTZE LAND COMPANY PTY LTD DISCLAIMS ALL LIABILITY FOR ANY ERRORS, OMISSIONS, OR INACCURACIES CONTAINED HEREIN AND ACCEPTS NO LIABILITY FOR LOSS SUFFERED BY ANY PERSON WHO RELIES ON THIS PLAN.

LEGEND

- STORMWATER DRAINAGE
- W WATER RETICULATION
- S SEWERAGE
- E ELECTRICAL
- ELECTRICAL PILLAR & COMMS LEAD IN CONDUIT
- 3.5m WIDE NOM. DRIVEWAY

DATE: 27/06/2025 9:00:18 AM LOGIN NAME: KRAKE, RYAN M
LOCATION: C:\temp\pwworkspace\transp_001100248709\IW317000-JAC-DD-03-SKT-CI-000030.dwg

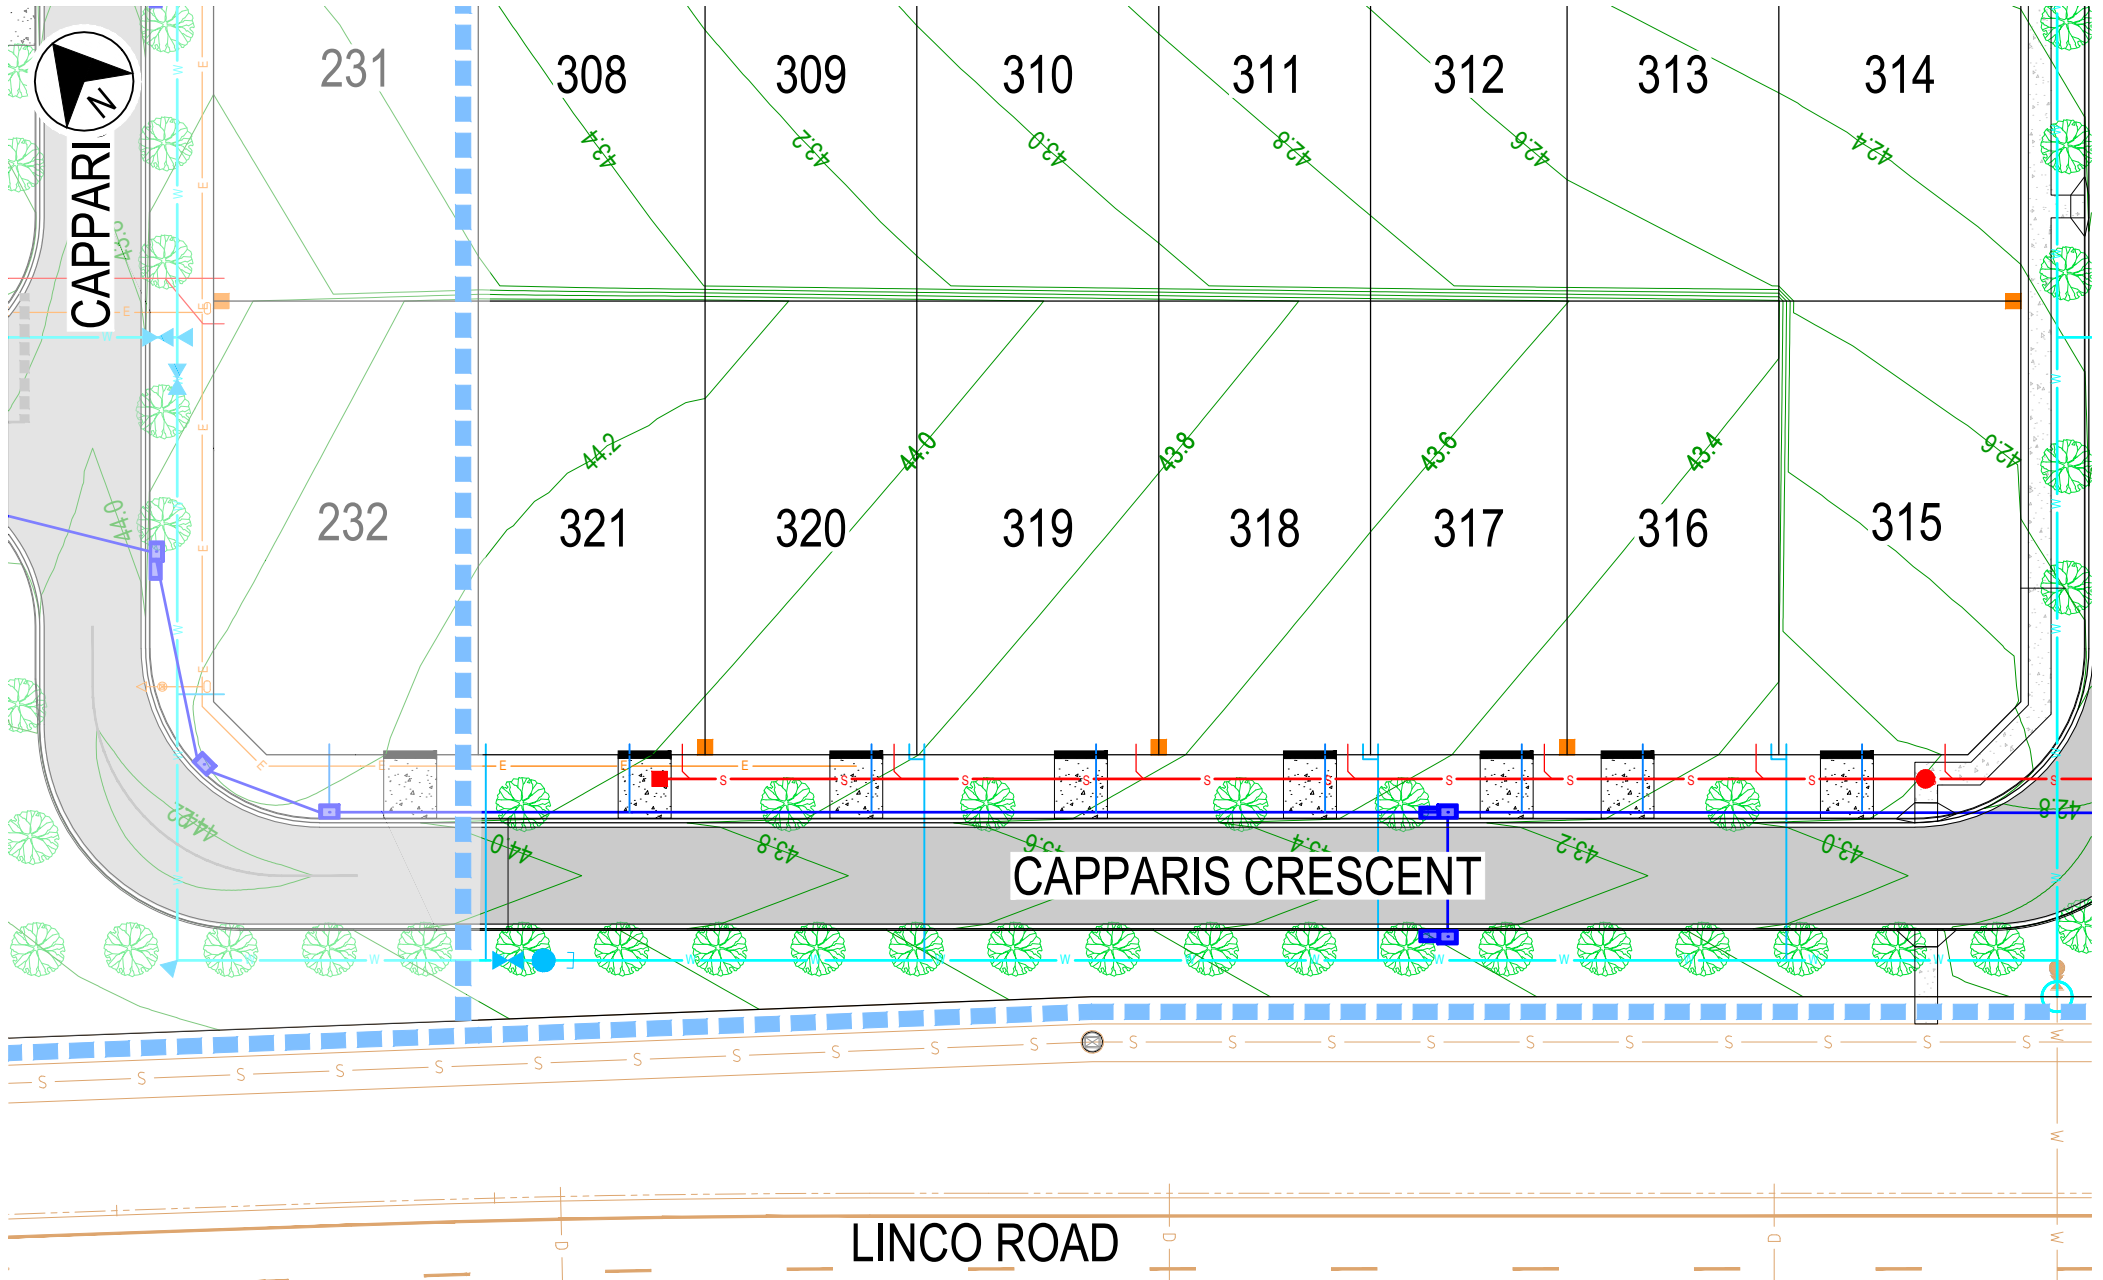

PROJECT
THE PARKS - STAGE 3
TITLE
BARDIYA PARK RELEASE
INFRASTRUCTURE MASTER SERVICES
DATE
26.06.25
SCALE
AS SHOWN
PROJ No.
IW317000
REV.
P1




DISCLAIMER
THESE PLANS AND DRAWINGS ARE FOR CONCEPTUAL AND ILLUSTRATIVE PURPOSES ONLY. ALL DIMENSIONS, EASEMENTS, LEVELS AND SPECIFICATIONS ARE APPROXIMATE AND SUBJECT TO MODIFICATION, SUBSTITUTION, OR CHANGE WITHOUT PRIOR NOTICE.
NO RELIANCE SHOULD BE PLACED ON THESE PLANS FOR FINAL DECISIONS REGARDING PURCHASING, DESIGN, OR CONSTRUCTION. HOLTZE LAND COMPANY PTY LTD DISCLAIMS ALL LIABILITY FOR ANY ERRORS, OMISSIONS, OR INACCURACIES CONTAINED HEREIN AND ACCEPTS NO LIABILITY FOR LOSS SUFFERED BY ANY PERSON WHO RELIES ON THIS PLAN.

LEGEND
--- STORMWATER DRAINAGE
--- WATER RETICULATION
--- SEWERAGE
--- ELECTRICAL
ELECTRICAL PILLAR & COMMS LEAD IN CONDUIT
3.5m WIDE NOM. DRIVEWAY



CAPPARIS C

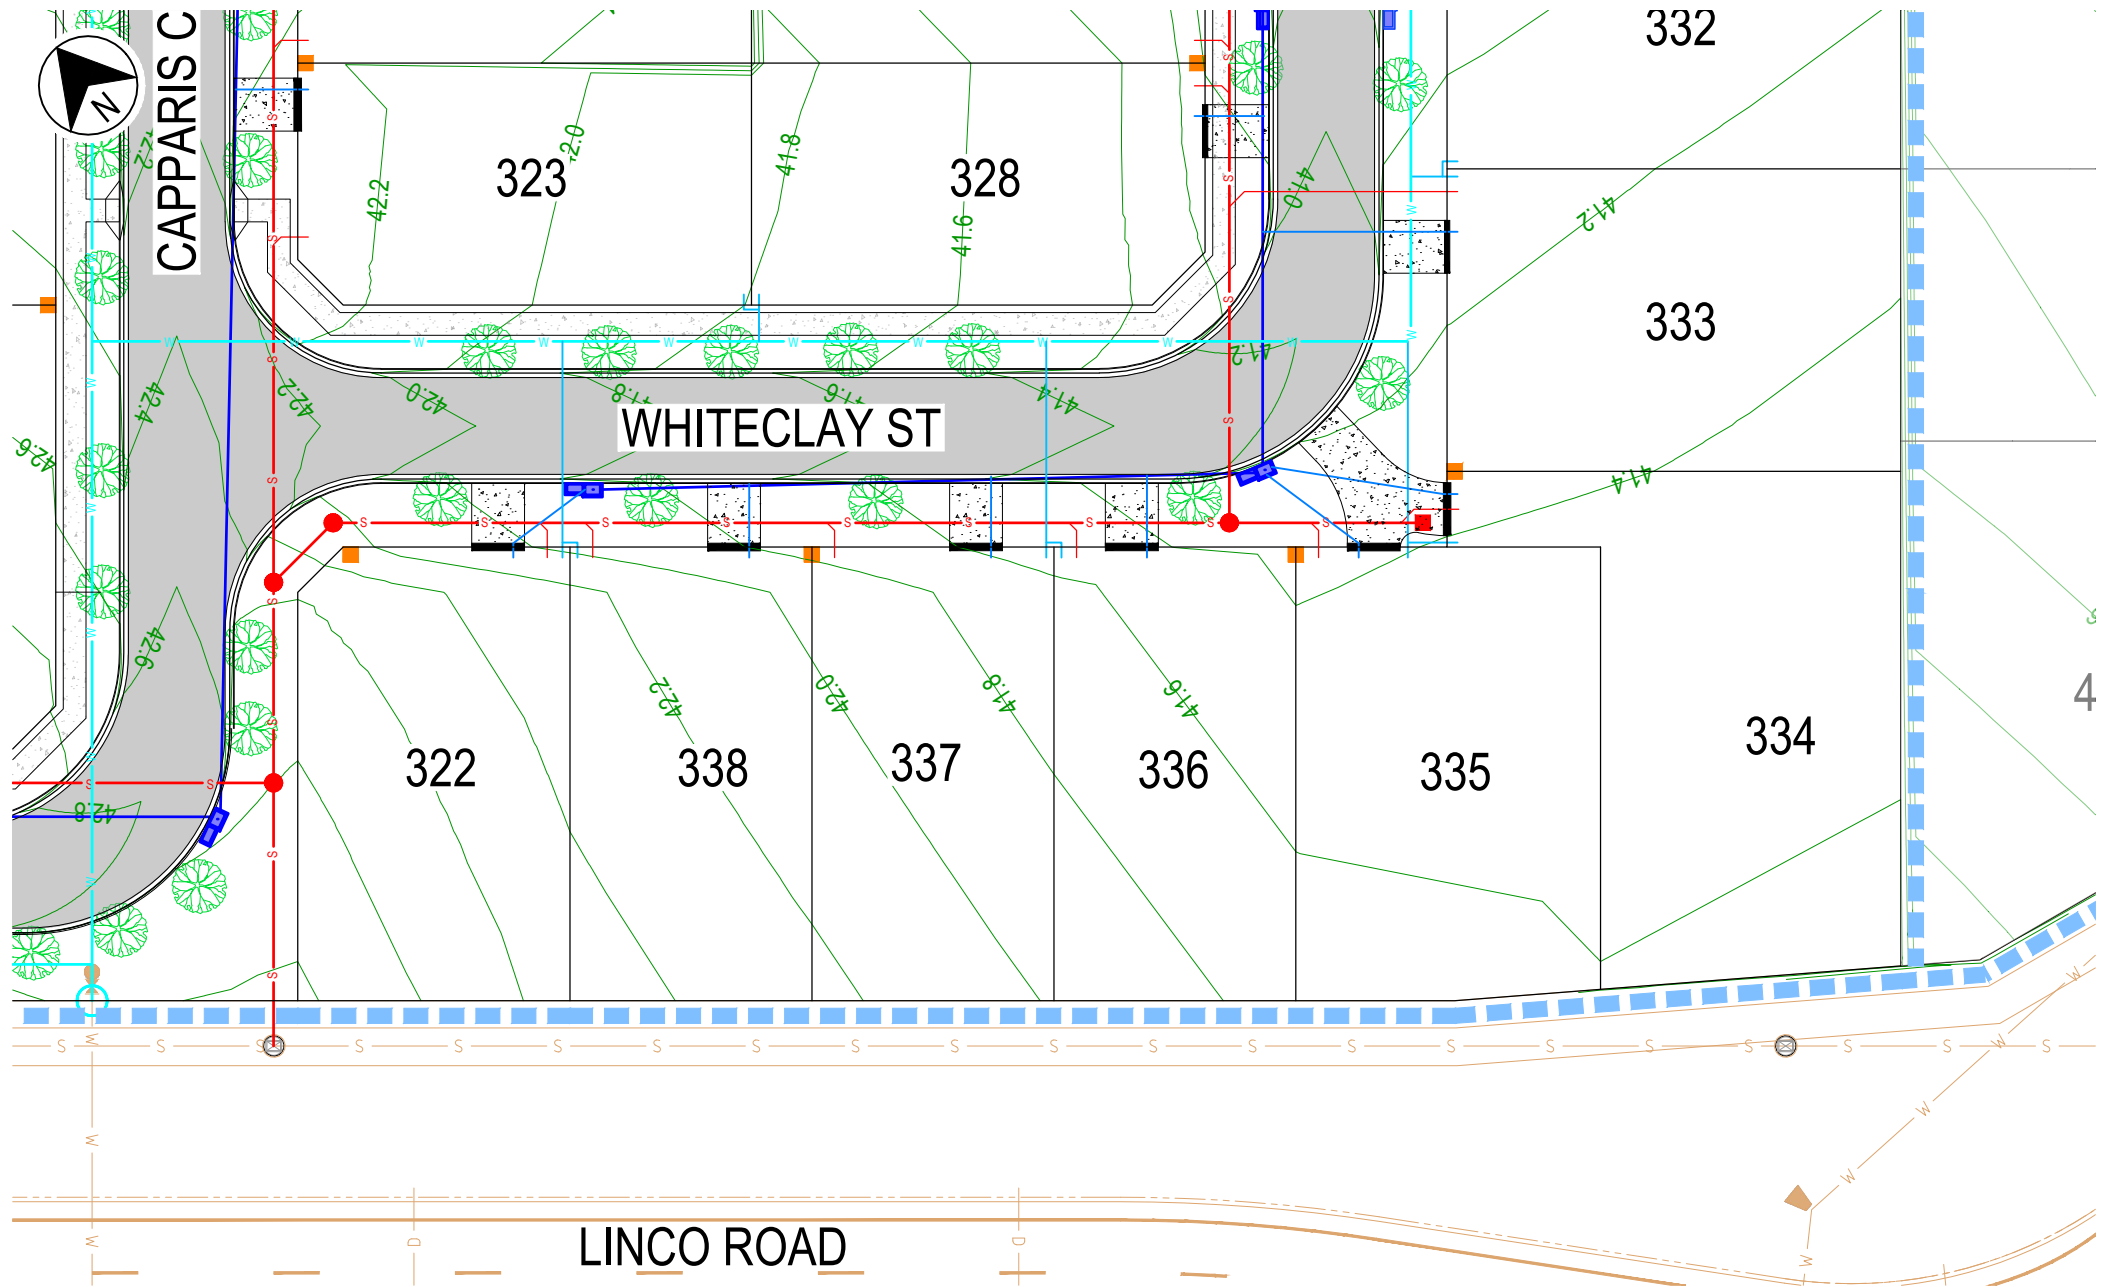

LINCO ROAD

PROJECT
THE PARKS - STAGE 3
TITLE
BARDIYA PARK RELEASE
INFRASTRUCTURE MASTER SERVICES

DATE
26.06.25
SCALE
AS SHOWN
PROJ. No.
IW317000
REV.
P1



THE PARKS

DISCLAIMER

THESE PLANS AND DRAWINGS ARE FOR CONCEPTUAL AND ILLUSTRATIVE PURPOSES ONLY. ALL DIMENSIONS, EASEMENTS, LEVELS AND SPECIFICATIONS ARE APPROXIMATE AND SUBJECT TO MODIFICATION, SUBSTITUTION, OR CHANGE WITHOUT PRIOR NOTICE.

NO RELIANCE SHOULD BE PLACED ON THESE PLANS FOR FINAL DECISIONS REGARDING PURCHASING, DESIGN, OR CONSTRUCTION. HOLTZE LAND COMPANY PTY LTD DISCLAIMS ALL LIABILITY FOR ANY ERRORS, OMISSIONS, OR INACCURACIES CONTAINED HEREIN AND ACCEPTS NO LIABILITY FOR LOSS SUFFERED BY ANY PERSON WHO RELIES ON THIS PLAN.

LEGEND

- STORMWATER DRAINAGE
- WATER RETICULATION
- SEWERAGE
- ELECTRICAL
- ELECTRICAL PILLAR & COMMS LEAD IN CONDUIT
- 3.5m WIDE NOM. DRIVEWAY

0 5 10 15m

4

332

333

334

335

336

337


338

322

328

323

DATE: 27/06/2025 9:00:51 AM LOGIN NAME: KRAKE, RYAN M
LOCATION: C:\temp\proj_work\apne_transp_001\0248709\IW317000-JAC-DD-03-SKT-CI-000030.dwg

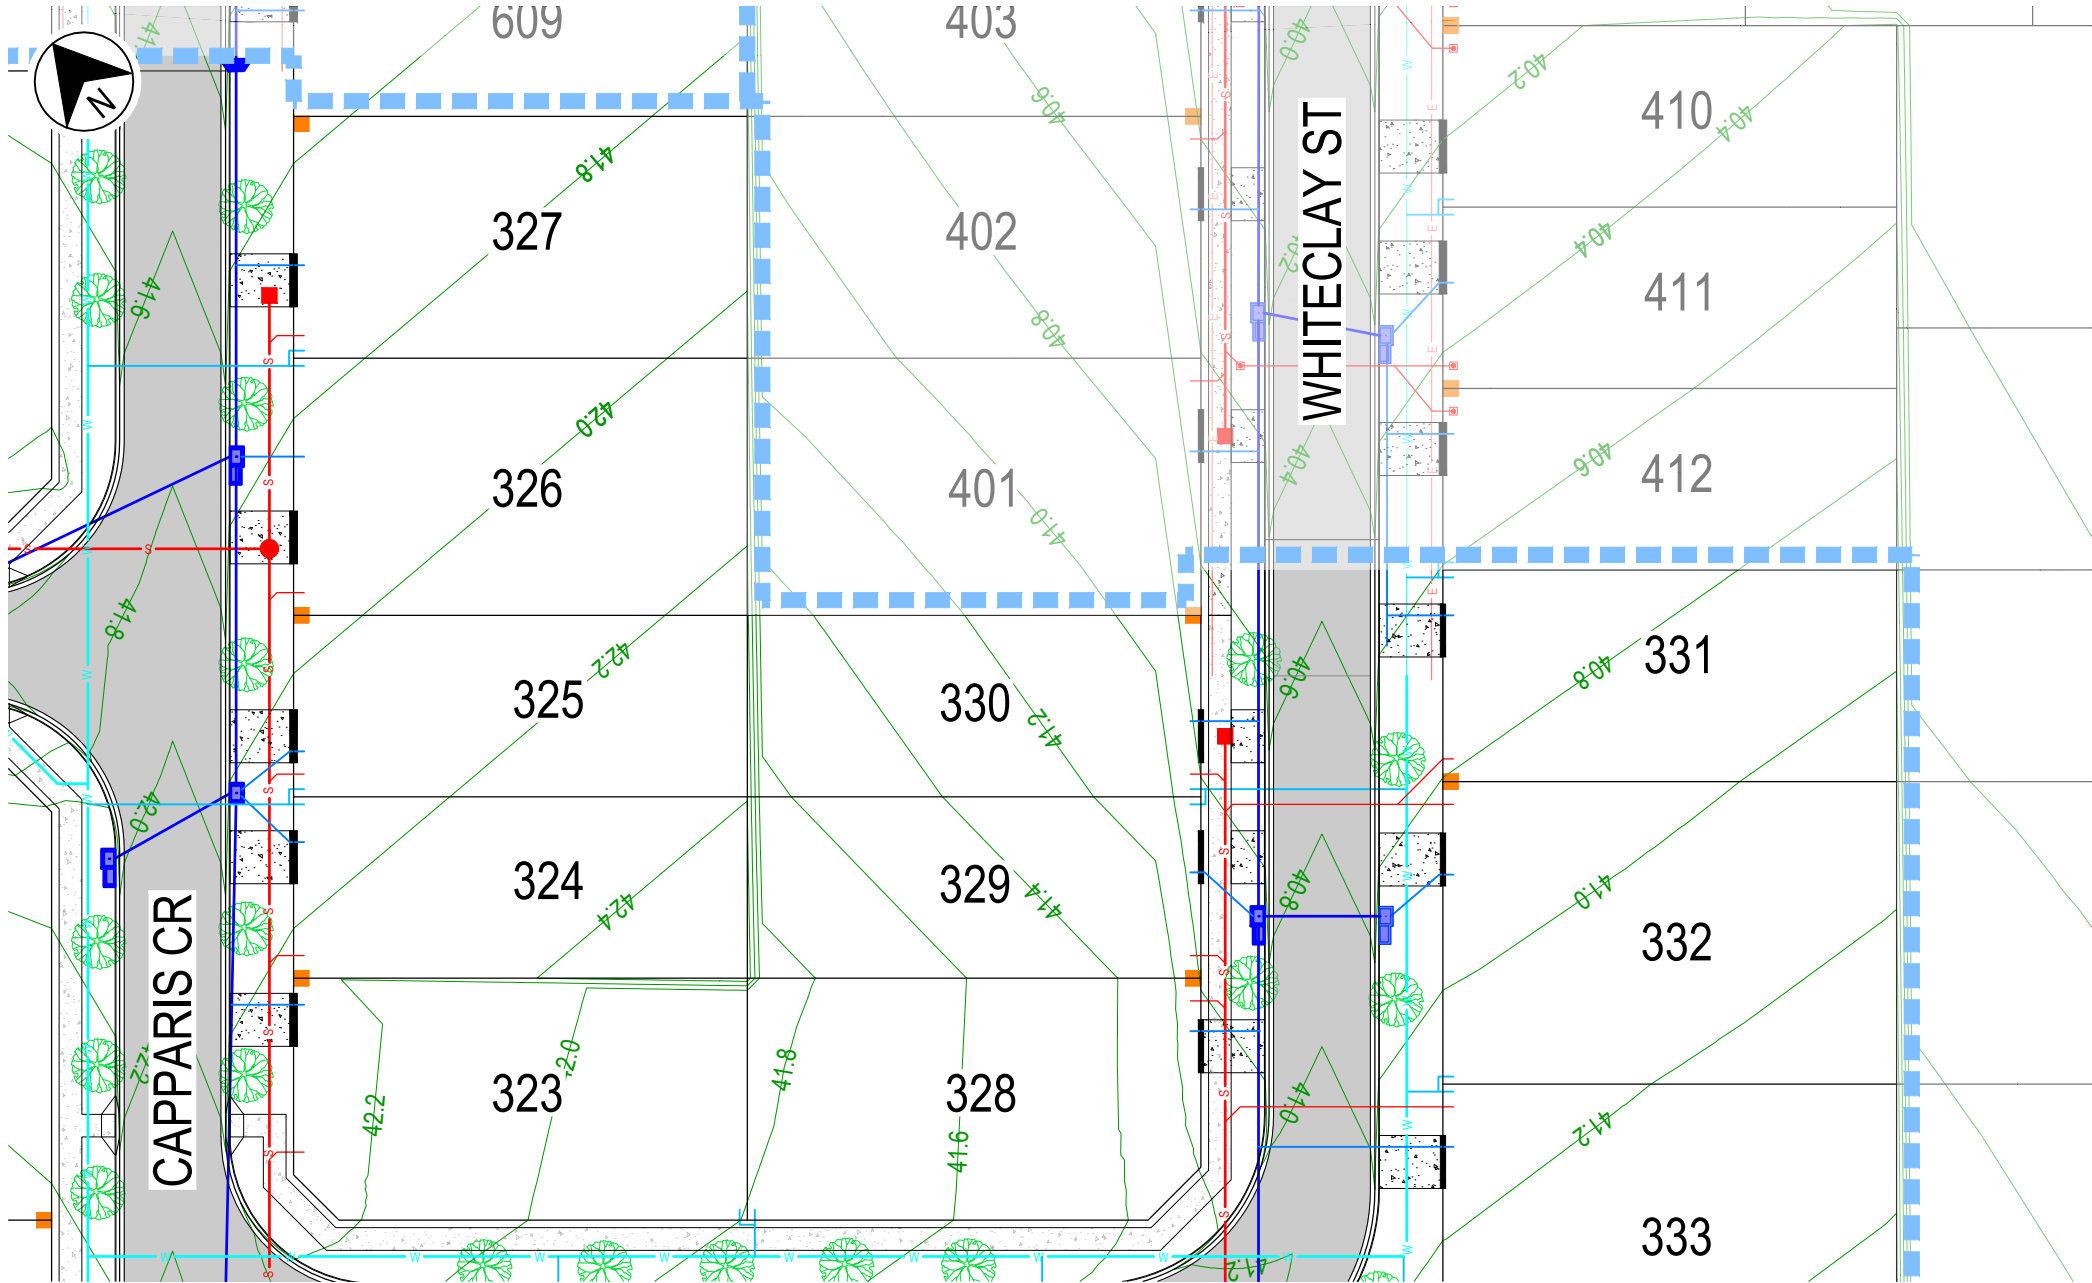

PROJECT
THE PARKS - STAGE 3
TITLE
BARDIYA PARK RELEASE
INFRASTRUCTURE MASTER SERVICES
DATE: 26.06.25 SCALE: AS SHOWN PROJ No: IW317000 REV: P1



THE PARKS

DISCLAIMER

THESE PLANS AND DRAWINGS ARE FOR CONCEPTUAL AND ILLUSTRATIVE PURPOSES ONLY. ALL DIMENSIONS, EASEMENTS, LEVELS AND SPECIFICATIONS ARE APPROXIMATE AND SUBJECT TO MODIFICATION, SUBSTITUTION, OR CHANGE WITHOUT PRIOR NOTICE.

NO RELIANCE SHOULD BE PLACED ON THESE PLANS FOR FINAL DECISIONS REGARDING PURCHASING, DESIGN, OR CONSTRUCTION. HOLTZE LAND COMPANY PTY LTD DISCLAIMS ALL LIABILITY FOR ANY ERRORS, OMISSIONS, OR INACCURACIES CONTAINED HEREIN AND ACCEPTS NO LIABILITY FOR LOSS SUFFERED BY ANY PERSON WHO RELIES ON THIS PLAN.

LEGEND

- STORMWATER DRAINAGE
- WATER RETICULATION
- SEWERAGE
- ELECTRICAL
- ELECTRICAL PILLAR & COMMS LEAD IN CONDUIT
- 3.5m WIDE NOM. DRIVEWAY