


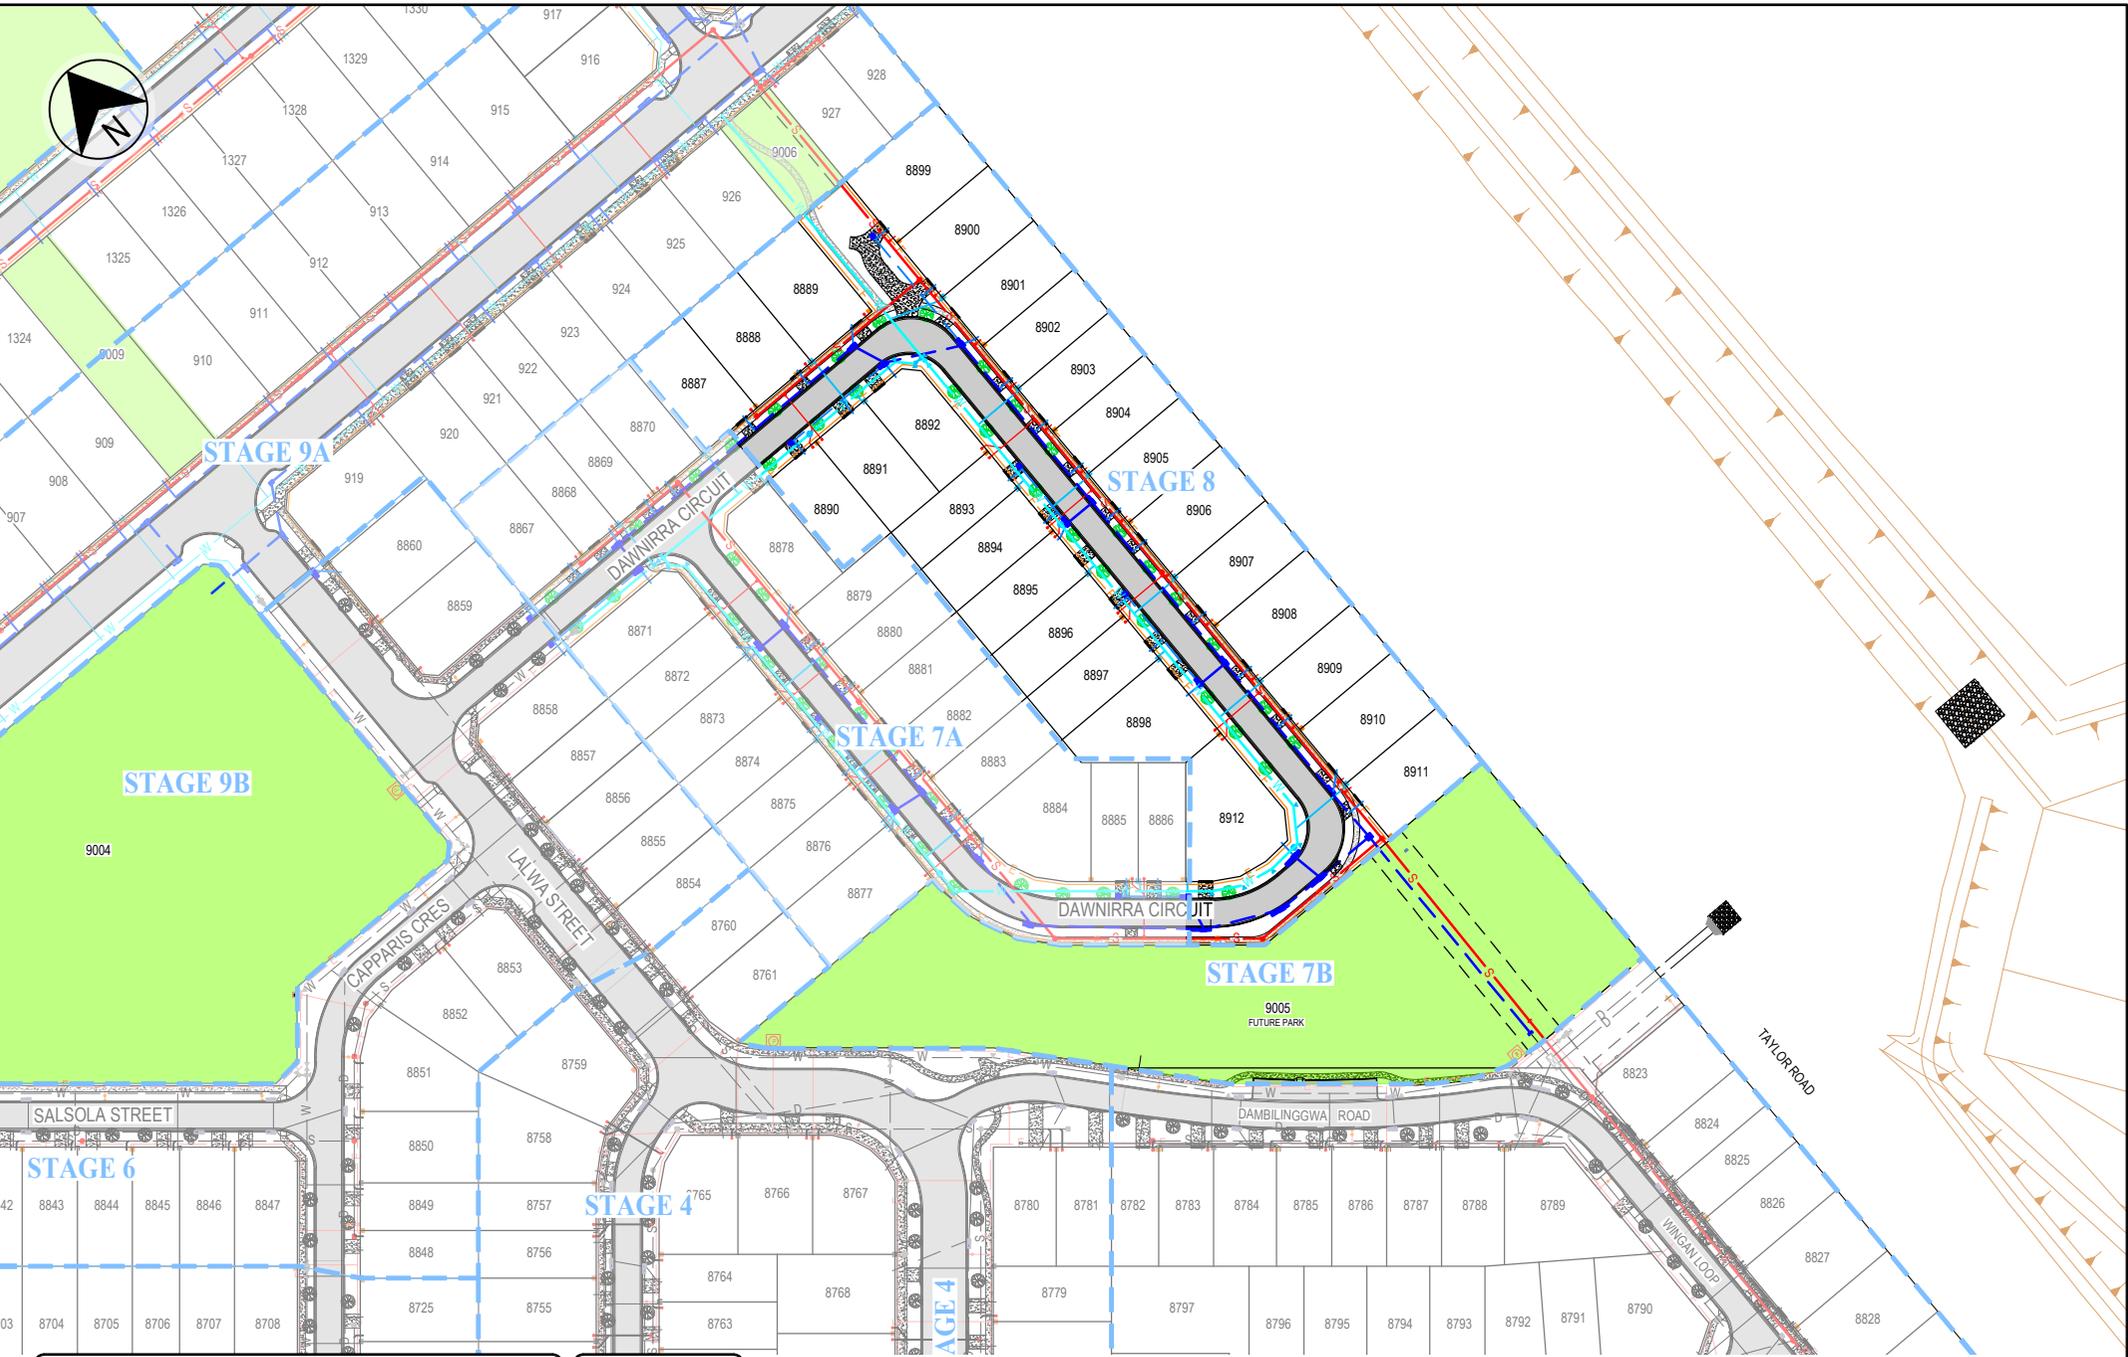

DATE: 10/03/2026 3:33:12 PM LOGIN NAME: TROYB  
LOCATION: c:\Users\troyb\OneDrive - TPN\ENGIN\ENG - Projects\IPN25-005 - The Parks30 Delivery\02 Drawings\08 Stage 8\IW317000-JAC-DD-08-SKT-CI-000031\_Infrastructure Plan.dwg



PROJECT  
**THE PARKS - STAGE 8**

TITLE  
**IGUAZU PARK RELEASE**

INFRASTRUCTURE MASTER SERVICES

DATE: 10.03.26 SCALE: AS SHOWN PROJ No: IW317000 REV: P4



**DISCLAIMER**  
THESE PLANS AND DRAWINGS ARE FOR CONCEPTUAL AND ILLUSTRATIVE PURPOSES ONLY. ALL DIMENSIONS, EASEMENTS, LEVELS AND SPECIFICATIONS ARE APPROXIMATE AND SUBJECT TO MODIFICATION, SUBSTITUTION, OR CHANGE WITHOUT PRIOR NOTICE.  
NO RELIANCE SHOULD BE PLACED ON THESE PLANS FOR FINAL DECISIONS REGARDING PURCHASING, DESIGN, OR CONSTRUCTION. HOLTZE LAND COMPANY PTY LTD DISCLAIMS ALL LIABILITY FOR ANY ERRORS, OMISSIONS, OR INACCURACIES CONTAINED HEREIN AND ACCEPTS NO LIABILITY FOR LOSS SUFFERED BY ANY PERSON WHO RELIES ON THIS PLAN.

**LEGEND**

- STORMWATER DRAINAGE
- WATER RETICULATION
- SEWERAGE
- ELECTRICAL

ELECTRICAL PILLAR & COMMS LEAD IN CONDUIT  
3.5m WIDE NOM. DRIVEWAY





8869

8870

8887

8888

8889

8899

8900

8901

8902

8903

8878

8890

8891

8892

AWNIRRA CIRCUIT

PROJECT  
**THE PARKS - STAGE 8**

TITLE  
**IGUAZU PARK RELEASE**

INFRASTRUCTURE MASTER SERVICES

DATE 10.03.26 SCALE AS SHOWN PROJ No. IW317000 REV. P4



**DISCLAIMER**  
 THESE PLANS AND DRAWINGS ARE FOR CONCEPTUAL AND ILLUSTRATIVE PURPOSES ONLY. ALL DIMENSIONS, EASEMENTS, LEVELS AND SPECIFICATIONS ARE APPROXIMATE AND SUBJECT TO MODIFICATION, SUBSTITUTION, OR CHANGE WITHOUT PRIOR NOTICE.  
 NO RELIANCE SHOULD BE PLACED ON THESE PLANS FOR FINAL DECISIONS REGARDING PURCHASING, DESIGN, OR CONSTRUCTION. HOLTZE LAND COMPANY PTY LTD DISCLAIMS ALL LIABILITY FOR ANY ERRORS, OMISSIONS, OR INACCURACIES CONTAINED HEREIN AND ACCEPTS NO LIABILITY FOR LOSS SUFFERED BY ANY PERSON WHO RELIES ON THIS PLAN.

**LEGEND**

	STORMWATER DRAINAGE
	WATER RETICULATION
	SEWERAGE
	ELECTRICAL




ELECTRICAL PILLAR & COMMS LEAD IN CONDUIT  
 3.5m WIDE NOM. DRIVEWAY



DATE: 10/03/2026 3:33:14 PM LOGIN NAME: TROYB  
 LOCATION: C:\Users\TroyB\OneDrive - TPN\ENGIN\Projects\PN25-005 The Parks\30 Drawings\08 Stage 8\IW317000-JAC-DD-08-SKT-CI-000031\_Infrastructure Plan.dwg

DATE: 10/03/2026 3:33:16 PM LOGIN NAME: TROYB  
 LOCATION: c:\Users\roy@oneDrive - TPN\ENGIN\PN25-005 The Parks\30 Drawings\02 Drawings\08 Stage 8\IW317000-JAC-DD-08-SKT-CI-000031\_Infrastructure Plan.dwg

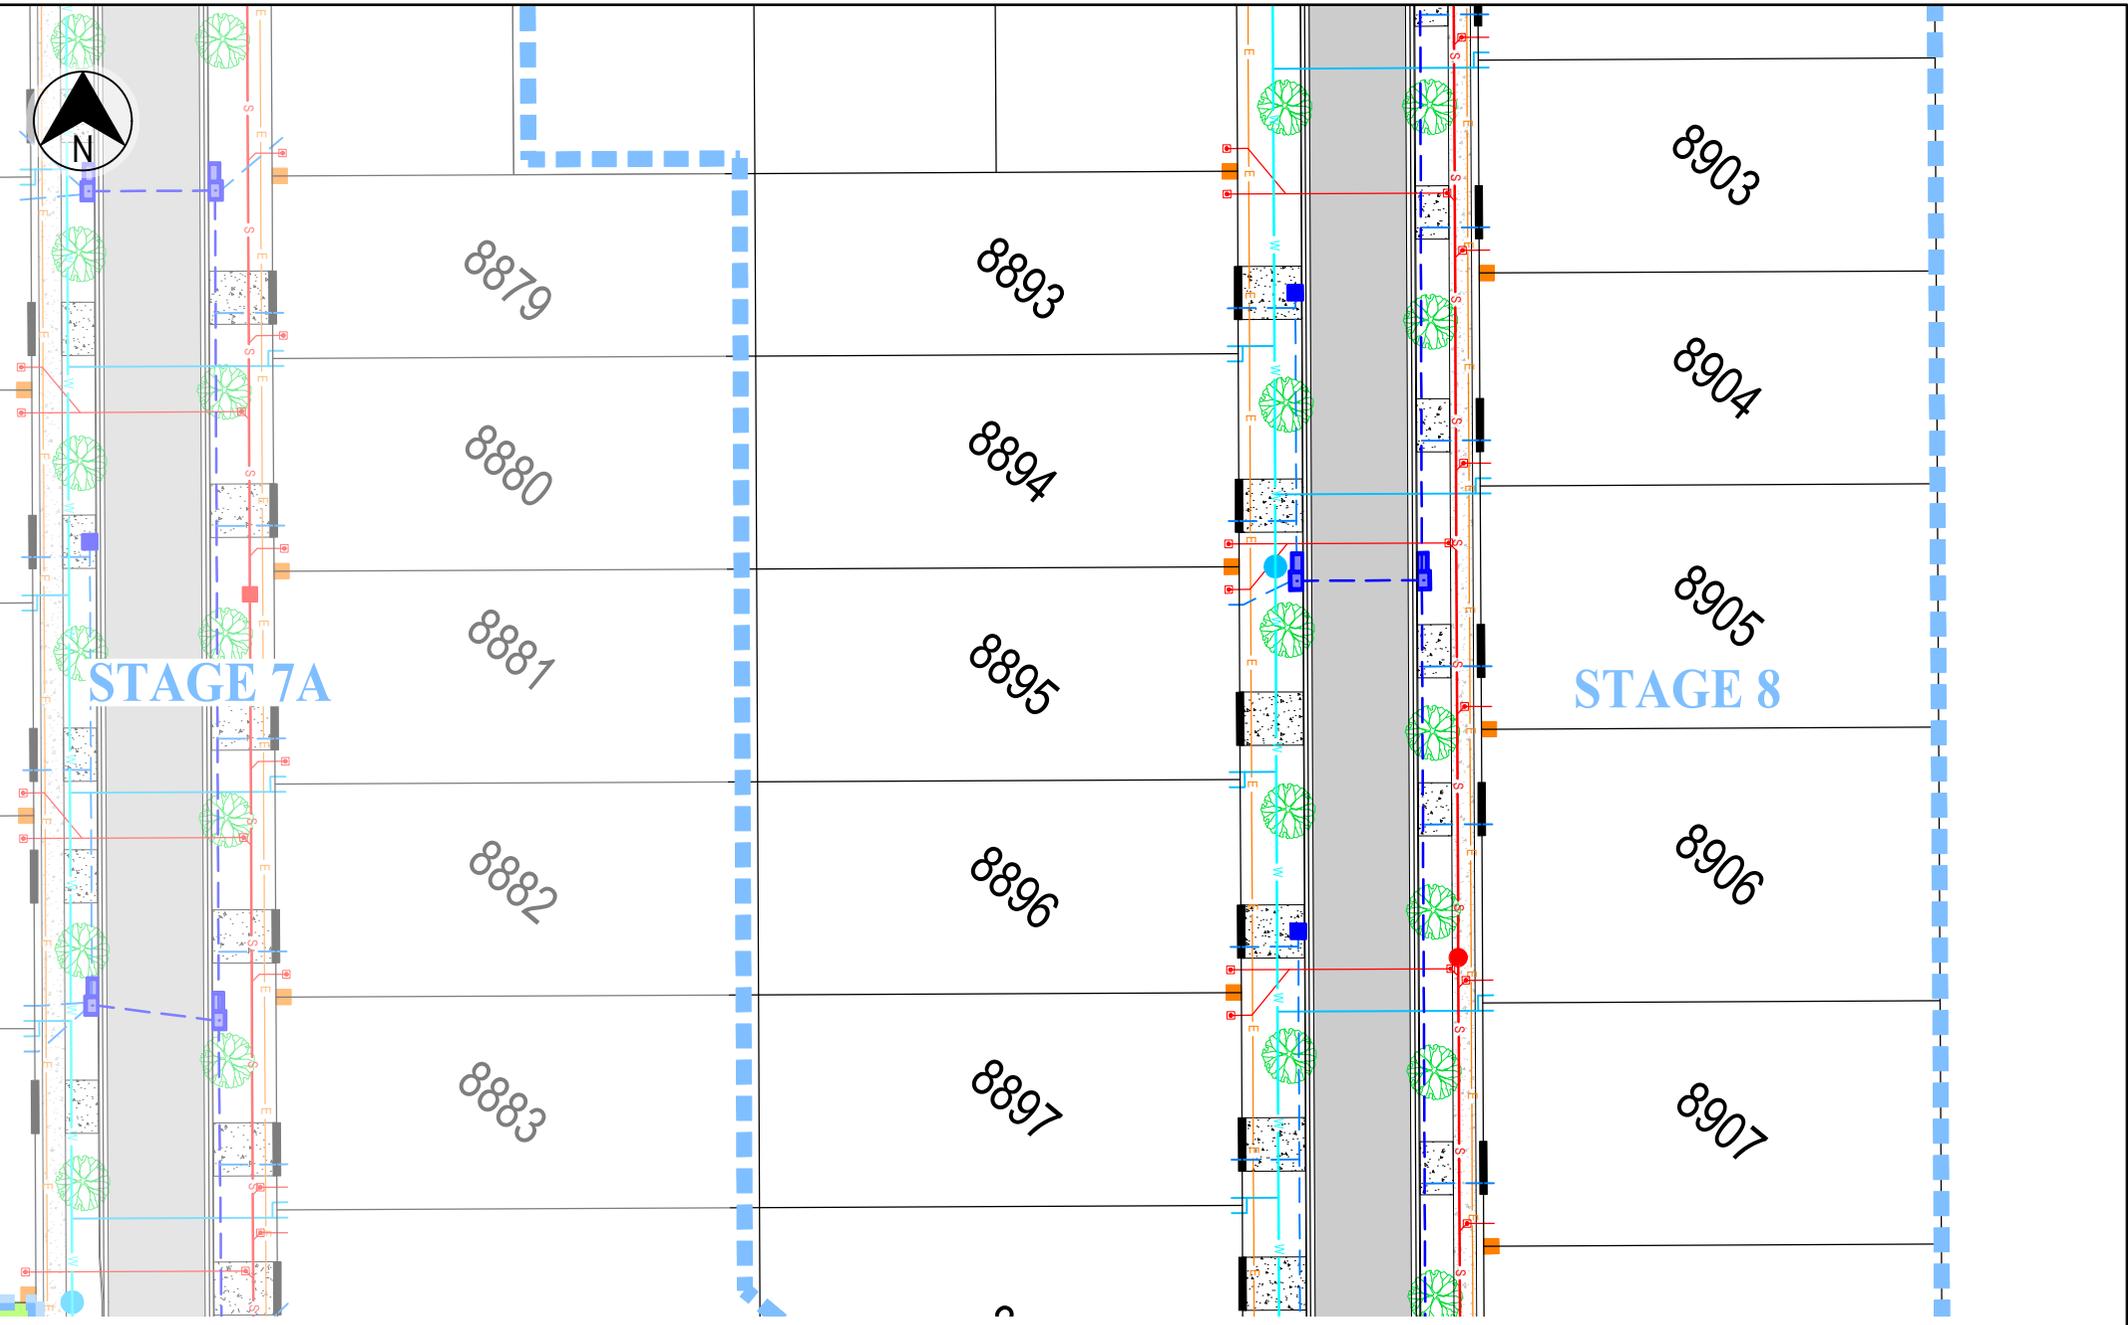

PROJECT  
**THE PARKS - STAGE 8**  
 TITLE  
**IGUAZU PARK RELEASE**  
 INFRASTRUCTURE MASTER SERVICES  
 DATE 10.03.26 SCALE AS SHOWN PROJ No. IW317000 REV. P4



**DISCLAIMER**  
 THESE PLANS AND DRAWINGS ARE FOR CONCEPTUAL AND ILLUSTRATIVE PURPOSES ONLY. ALL DIMENSIONS, EASEMENTS, LEVELS AND SPECIFICATIONS ARE APPROXIMATE AND SUBJECT TO MODIFICATION, SUBSTITUTION, OR CHANGE WITHOUT PRIOR NOTICE.  
 NO RELIANCE SHOULD BE PLACED ON THESE PLANS FOR FINAL DECISIONS REGARDING PURCHASING, DESIGN, OR CONSTRUCTION. HOLTZE LAND COMPANY PTY LTD DISCLAIMS ALL LIABILITY FOR ANY ERRORS, OMISSIONS, OR INACCURACIES CONTAINED HEREIN AND ACCEPTS NO LIABILITY FOR LOSS SUFFERED BY ANY PERSON WHO RELIES ON THIS PLAN.

**LEGEND**


	STORMWATER DRAINAGE
	WATER RETICULATION
	SEWERAGE
	ELECTRICAL



ELECTRICAL PILLAR & COMMS LEAD IN CONDUIT  
 3.5m WIDE NOM. DRIVEWAY



DATE: 10/03/2026 3:33:18 PM LOGIN NAME: TROYB  
 LOCATION: C:\Users\stroyb\OneDrive - TPN\ENGIN\ENG - Projects\TPN25-005 The Parks\30 Delivery\02 Drawings\08 Stage 8\IW317000-JAC-DD-08-SKT-CI-000031\_Infrastructure Plan.dwg

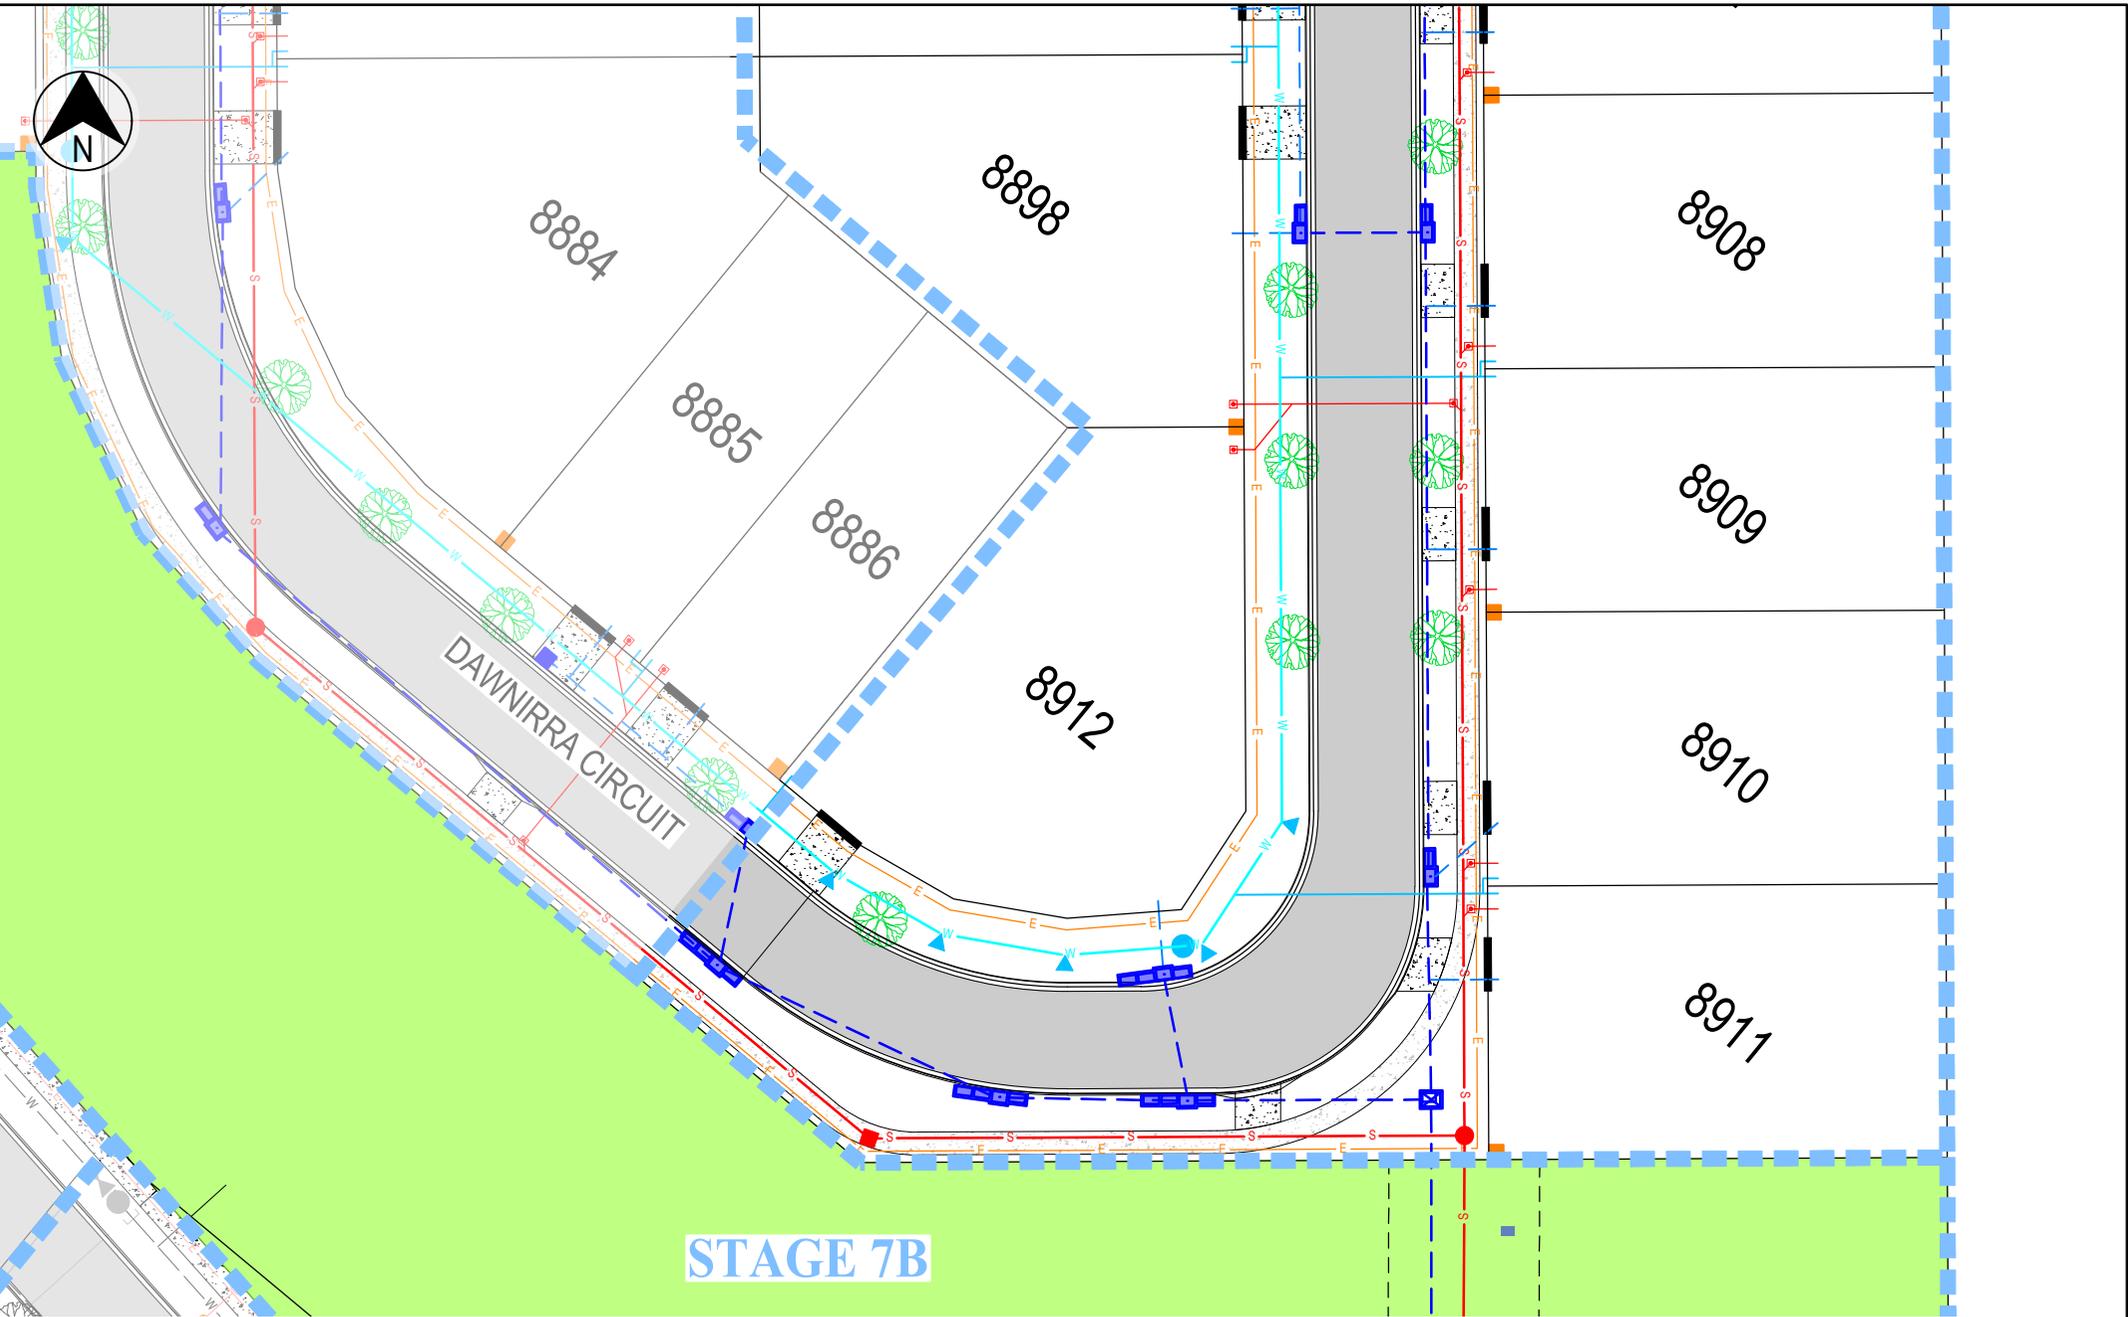

### STAGE 7B

PROJECT  
**THE PARKS - STAGE 8**  
 TITLE  
**IGUAZU PARK RELEASE**  
 INFRASTRUCTURE MASTER SERVICES  
 DATE 10.03.26 SCALE AS SHOWN PROJ No. IW317000 REV. P4



**DISCLAIMER**  
 THESE PLANS AND DRAWINGS ARE FOR CONCEPTUAL AND ILLUSTRATIVE PURPOSES ONLY. ALL DIMENSIONS, EASEMENTS, LEVELS AND SPECIFICATIONS ARE APPROXIMATE AND SUBJECT TO MODIFICATION, SUBSTITUTION, OR CHANGE WITHOUT PRIOR NOTICE.  
 NO RELIANCE SHOULD BE PLACED ON THESE PLANS FOR FINAL DECISIONS REGARDING PURCHASING, DESIGN, OR CONSTRUCTION. HOLTZE LAND COMPANY PTY LTD DISCLAIMS ALL LIABILITY FOR ANY ERRORS, OMISSIONS, OR INACCURACIES CONTAINED HEREIN AND ACCEPTS NO LIABILITY FOR LOSS SUFFERED BY ANY PERSON WHO RELIES ON THIS PLAN.

**LEGEND**

	STORMWATER DRAINAGE
	WATER RETICULATION
	SEWERAGE
	ELECTRICAL



ELECTRICAL PILLAR & COMMS LEAD IN CONDUIT  
 3.5m WIDE NOM. DRIVEWAY