

PROJECT
THE PARKS - STAGE 6

TITLE
PENANG PARK RELEASE


SALES PLAN

DATE: 03.12.25
SCALE: AS SHOWN
PROJ. No: TPN25-005
REV: P4



DISCLAIMER
THESE PLANS AND DRAWINGS ARE FOR CONCEPTUAL AND ILLUSTRATIVE PURPOSES ONLY. ALL DIMENSIONS, EASEMENTS, LEVELS AND SPECIFICATIONS ARE APPROXIMATE AND SUBJECT TO MODIFICATION, SUBSTITUTION, OR CHANGE WITHOUT PRIOR NOTICE.
NO RELIANCE SHOULD BE PLACED ON THESE PLANS FOR FINAL DECISIONS REGARDING PURCHASING, DESIGN, OR CONSTRUCTION. HOLTZE LAND COMPANY PTY LTD DISCLAIMS ALL LIABILITY FOR ANY ERRORS, OMISSIONS, OR INACCURACIES CONTAINED HEREIN AND ACCEPTS NO LIABILITY FOR LOSS SUFFERED BY ANY PERSON WHO RELIES ON THIS PLAN.


LEGEND	
107	LOT NUMBER
450m ²	LOT AREA
32.7m	LOT BOUNDARY LENGTH
45.02	APPROXIMATE FINISHED SURFACE LEVEL
ASPHALT SEALED PAVEMENT	CONCRETE PATHWAY
	3.5m WIDE NOM. DRIVEWAY
	ELECTRICAL PILLAR / EASEMENT
	DESIGN SURFACE CONTOURS (0.2m INTERVAL)
	DEVELOPER PROVIDED FENCING

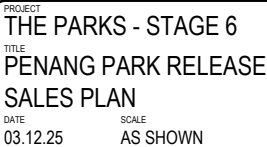

NO RELIANCE SHOULD BE PLACED ON THESE PLANS FOR FINAL DECISIONS REGARDING PURCHASING, DESIGN, OR CONSTRUCTION. HOLTZE LAND COMPANY PTY LTD DISCLAIMS ALL LIABILITY FOR ANY ERRORS, OMISSIONS, OR INACCURACIES CONTAINED HEREIN AND ACCEPTS NO LIABILITY FOR LOSS SUFFERED BY ANY PERSON WHO RELIES ON THIS PLAN.

DEVELOPER PROVIDED FENCING



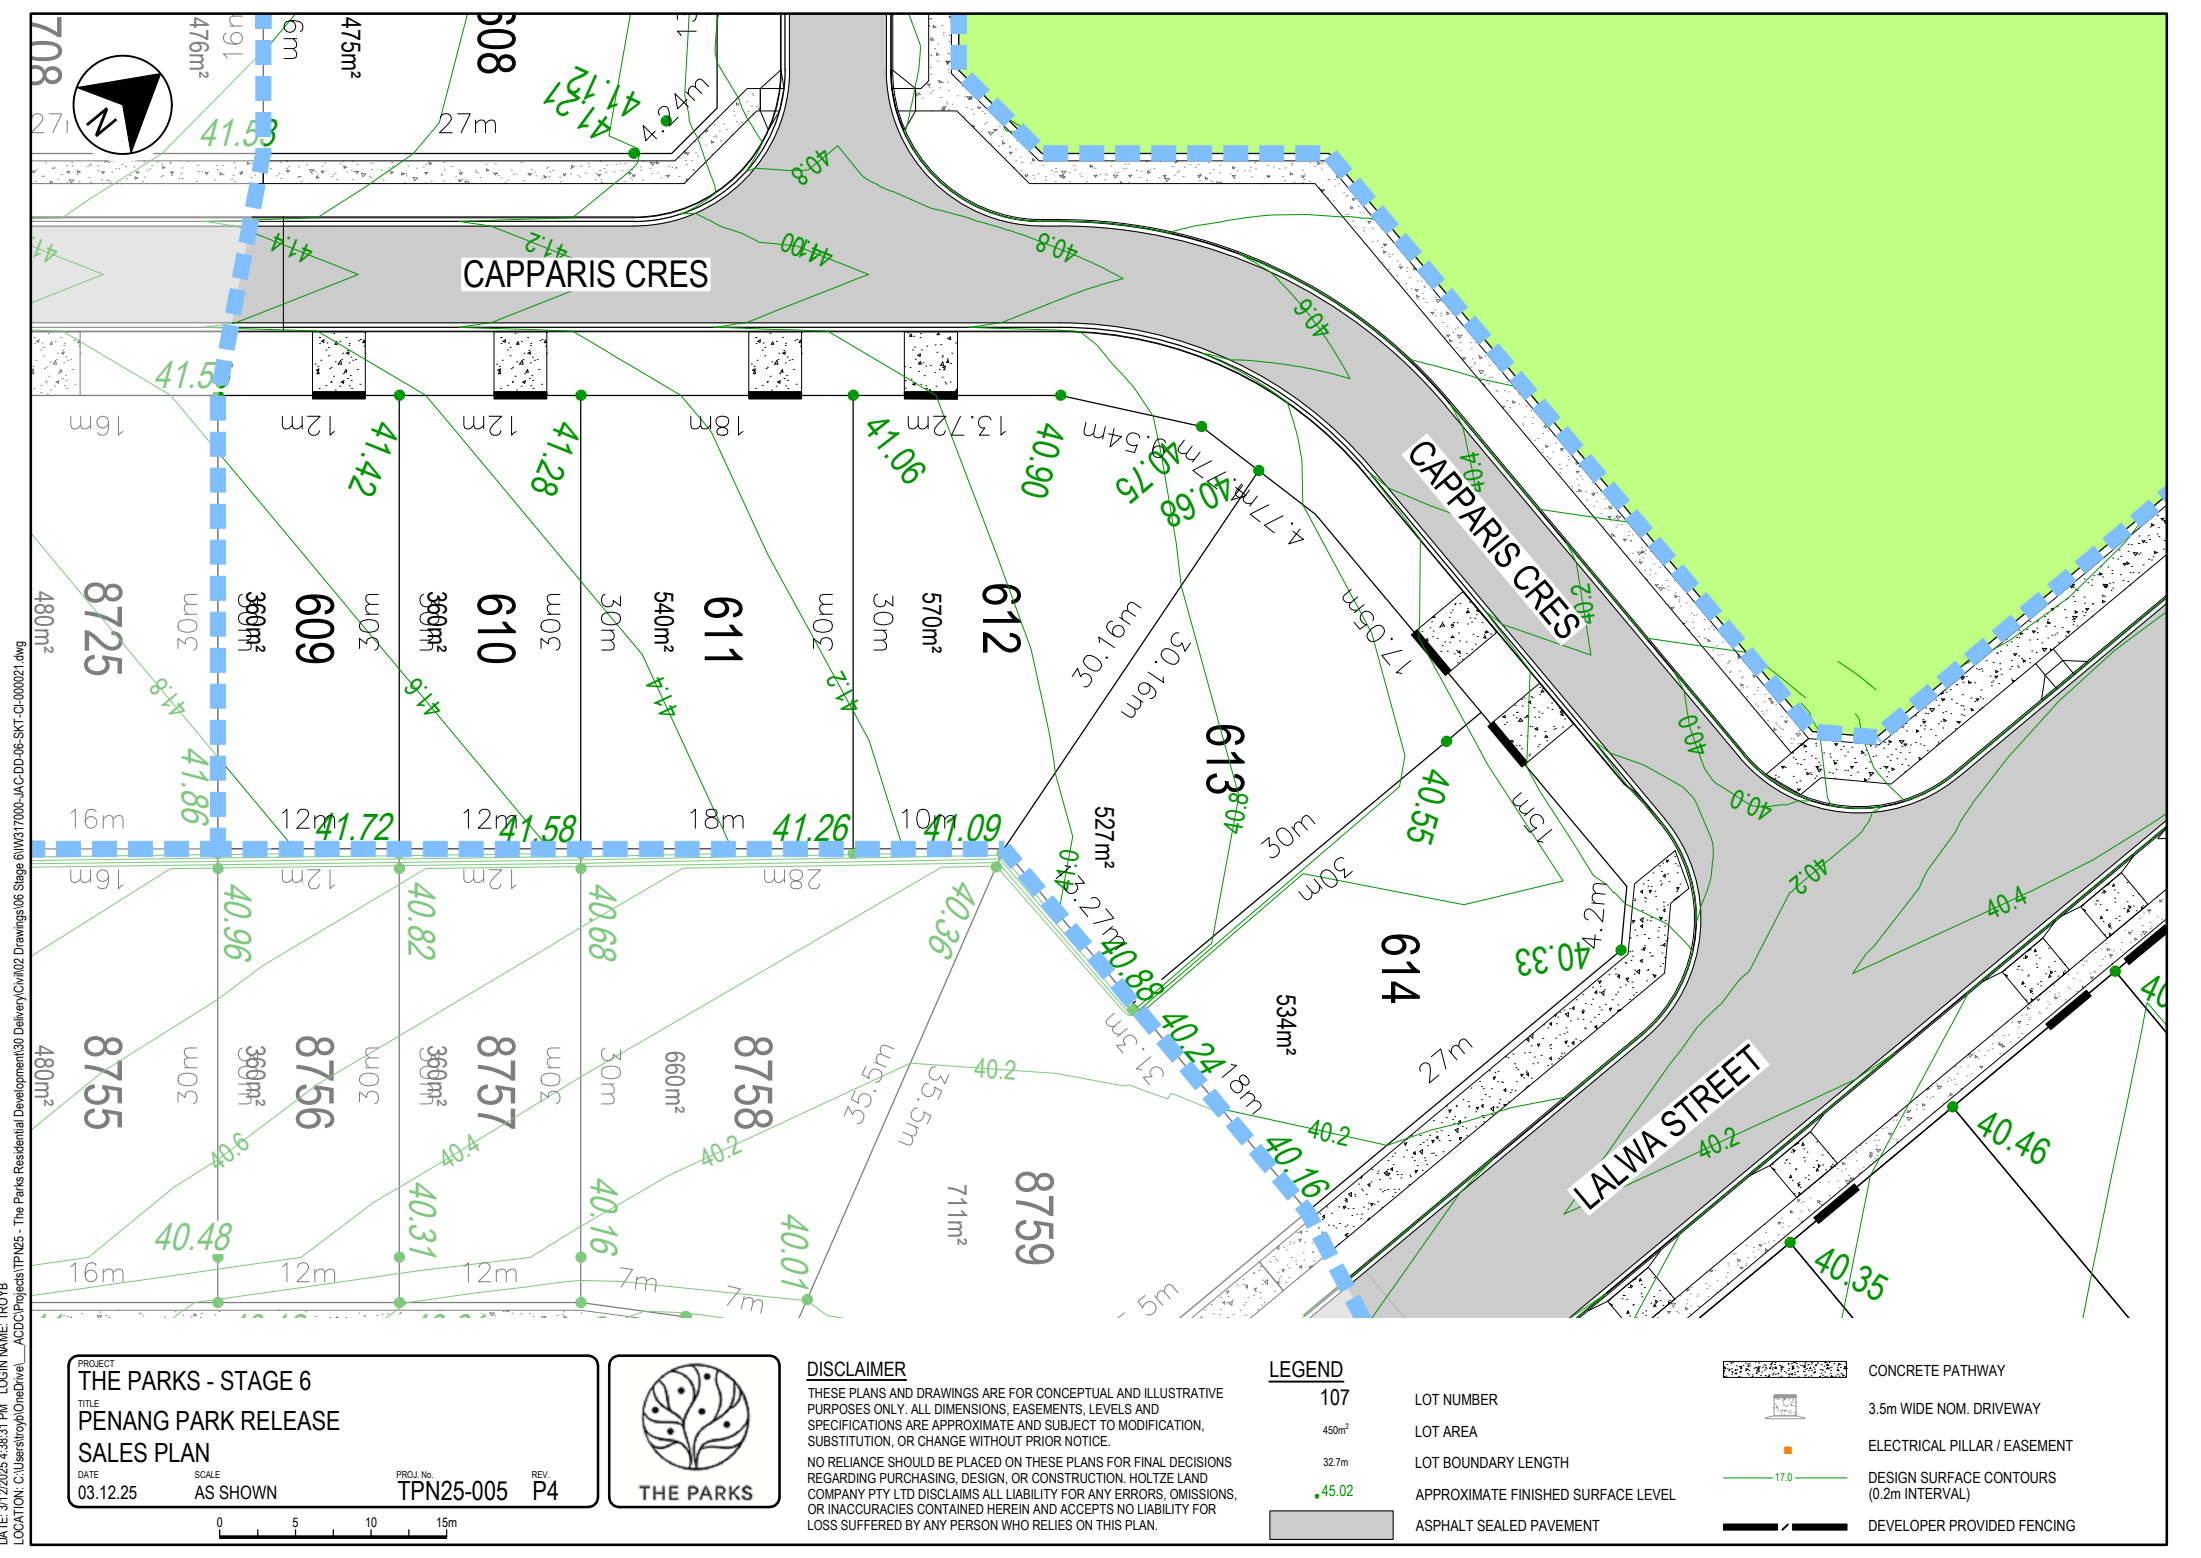

DATE: 31/12/2025 4:38:31 PM LOGIN NAME: TROYB LOCATION: C:\Users\troyb\OneDrive\ACD\Projects\TPN25 - The Parks Residential Development\30 Delivery\Civil\02 Drawings\06 Stage 0\W317000-JAC-DD-06-SKT-CI-000021.dwg

PROJECT

TITLE

SALES PLAN

DATE

03.12.25

SCALE

AS SHOWN

PROJ. No.

TPN25-005

REV.

P4



DISCLAIMER
THESE PLANS AND DRAWINGS ARE FOR CONCEPTUAL AND ILLUSTRATIVE PURPOSES ONLY. ALL DIMENSIONS, EASEMENTS, LEVELS AND SPECIFICATIONS ARE APPROXIMATE AND SUBJECT TO MODIFICATION, SUBSTITUTION, OR CHANGE WITHOUT PRIOR NOTICE.
NO RELIANCE SHOULD BE PLACED ON THESE PLANS FOR FINAL DECISIONS REGARDING PURCHASING, DESIGN, OR CONSTRUCTION. HOLTZE LAND COMPANY PTY LTD DISCLAIMS ALL LIABILITY FOR ANY ERRORS, OMISSIONS, OR INACCURACIES CONTAINED HEREIN AND ACCEPTS NO LIABILITY FOR LOSS SUFFERED BY ANY PERSON WHO RELIES ON THIS PLAN.

LEGEND

107

450m²

32.7m

45.02

ASPHALT SEALED PAVEMENT

LOT NUMBER

LOT AREA

LOT BOUNDARY LENGTH

APPROXIMATE FINISHED SURFACE LEVEL

CONCRETE PATHWAY

3.5m WIDE NOM. DRIVEWAY

ELECTRICAL PILLAR / EASEMENT

DESIGN SURFACE CONTOURS (0.2m INTERVAL)

DEVELOPER PROVIDED FENCING

