


DATE: 20/08/2026 6:44:58 PM LOGIN NAME: TROYB
LOCATION: c:\Users\troyb\OneDrive - TPN\ENGIN\TPN - Projects\TPN25-005 The Parks\30 Delivery\02 Drawings\01 Stage 1\TPN25005-DD-01-CI-SKT-0021_Sales Plan.dwg

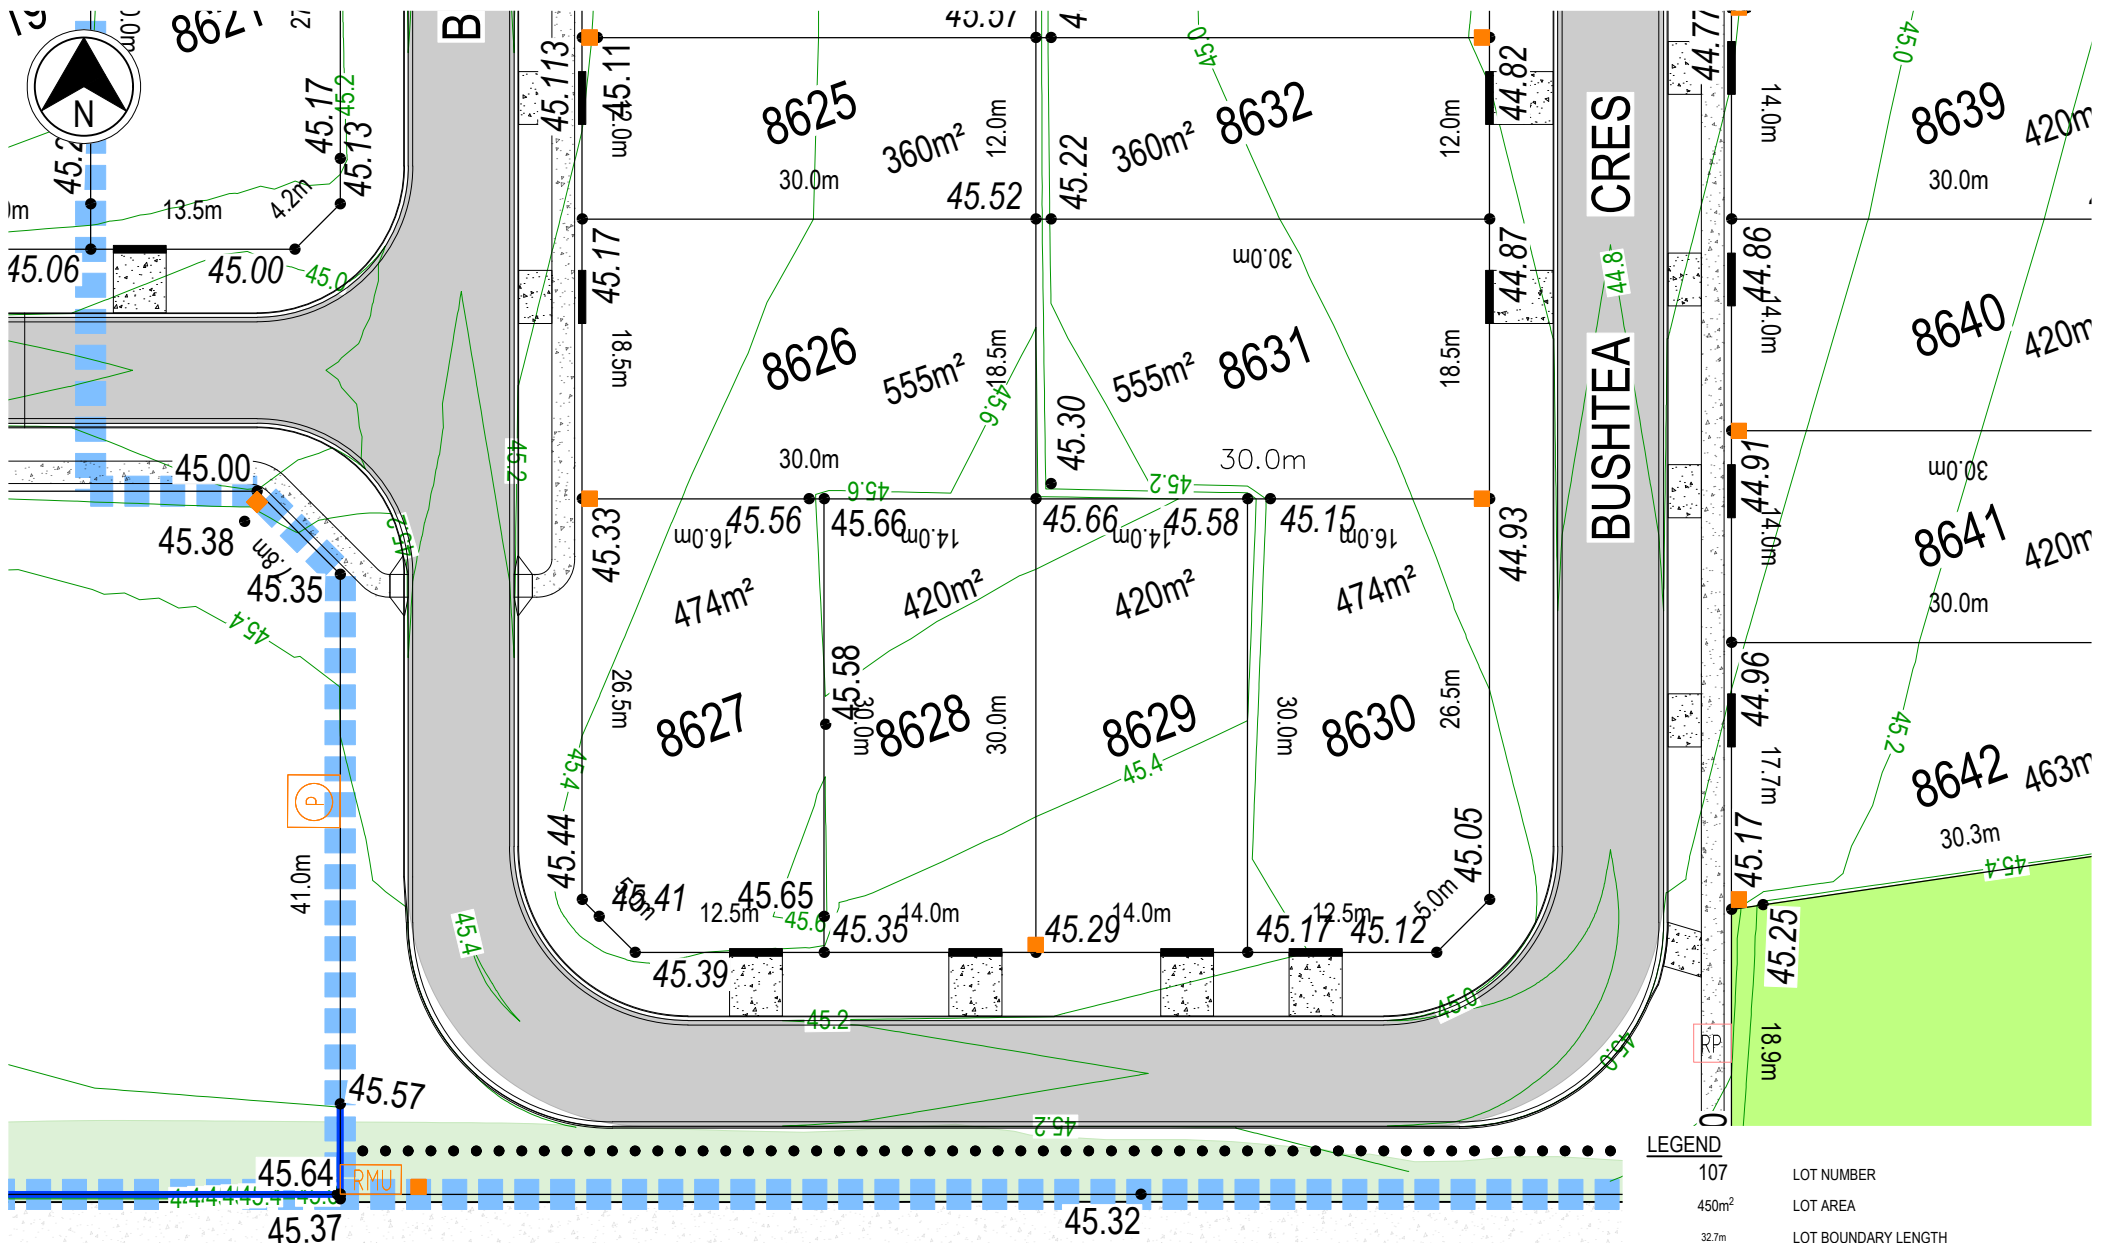

LEGEND	
107	LOT NUMBER
450m²	LOT AREA
32.7m	LOT BOUNDARY LENGTH
45.02	APPROXIMATE FINISHED SURFACE LEVEL
	ASPHALT SEALED PAVEMENT
	CONCRETE PATHWAY
	3.5m WIDE NOM. DRIVEWAY
	ELECTRICAL PILLAR / EASEMENT
	DESIGN SURFACE CONTOURS (0.2m INTERVAL)

DISCLAIMER
THESE PLANS AND DRAWINGS ARE FOR CONCEPTUAL AND ILLUSTRATIVE PURPOSES ONLY. ALL DIMENSIONS, EASEMENTS, LEVELS AND SPECIFICATIONS ARE APPROXIMATE AND SUBJECT TO MODIFICATION, SUBSTITUTION, OR CHANGE WITHOUT PRIOR NOTICE.
NO RELIANCE SHOULD BE PLACED ON THESE PLANS FOR FINAL DECISIONS REGARDING PURCHASING, DESIGN, OR CONSTRUCTION. HOLTZE LAND COMPANY PTY LTD DISCLAIMS ALL LIABILITY FOR ANY ERRORS, OMISSIONS, OR INACCURACIES CONTAINED HEREIN AND ACCEPTS NO LIABILITY FOR LOSS SUFFERED BY ANY PERSON WHO RELIES ON THIS PLAN.

PROJECT

THE PARKS

TITLE

CENTRAL PARK RELEASE - STAGE 1

SALES PLAN

DATE

20.08.26

SCALE


AS SHOWN


PROJ. No.


TPN25-005


REV.

A

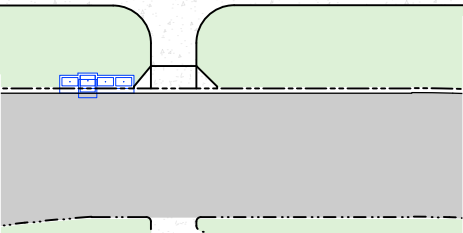

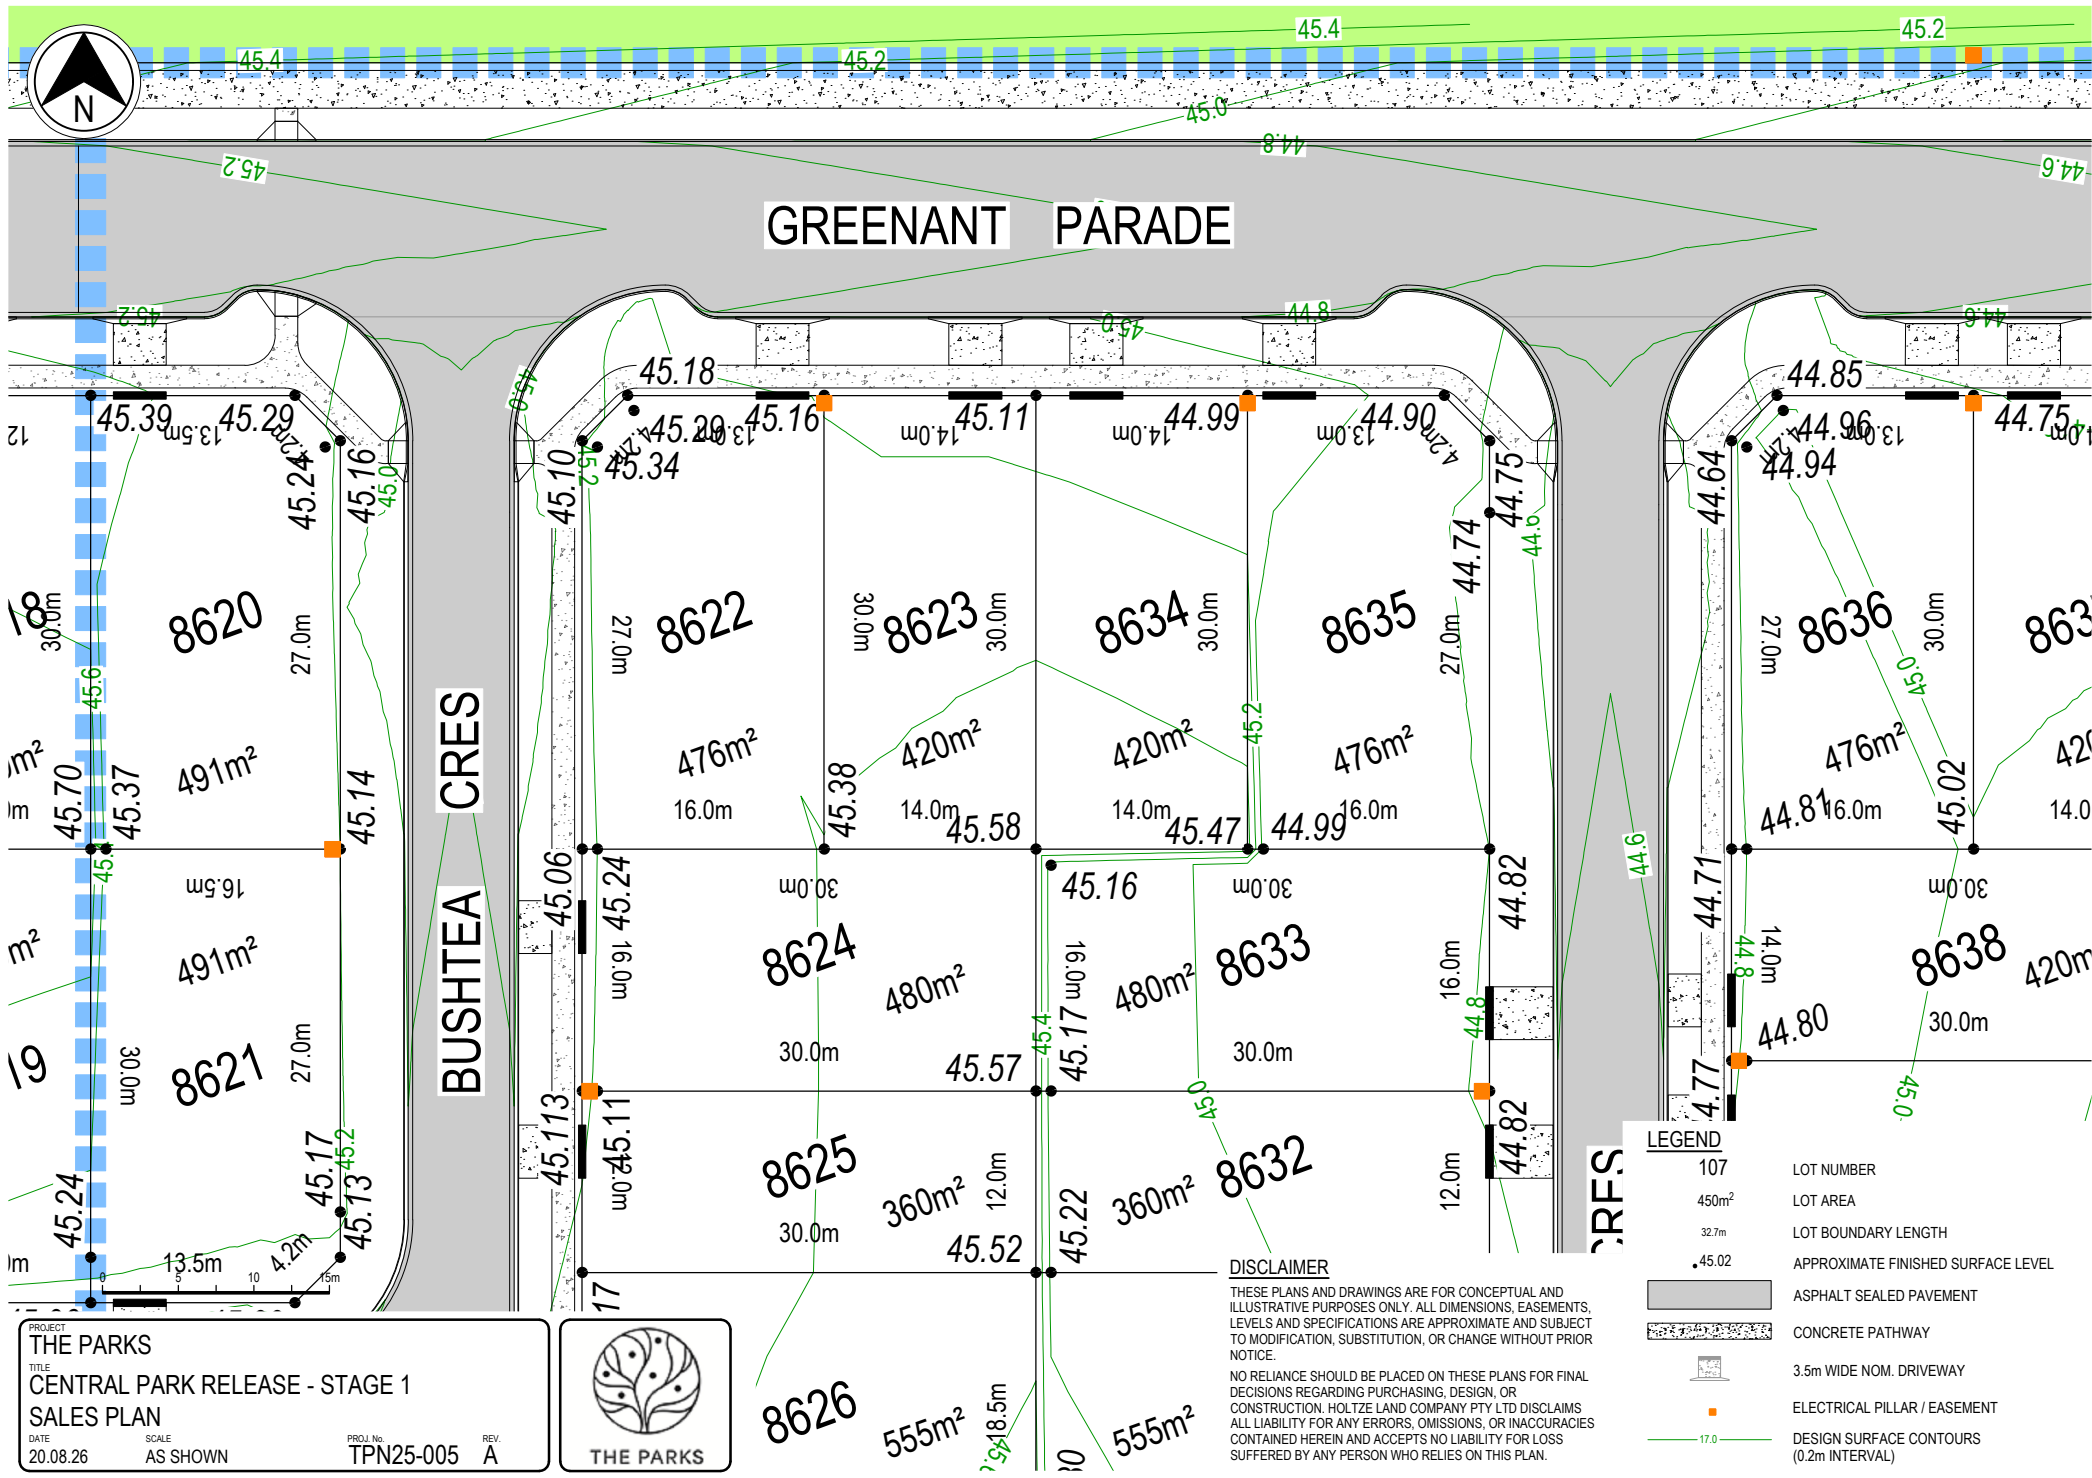

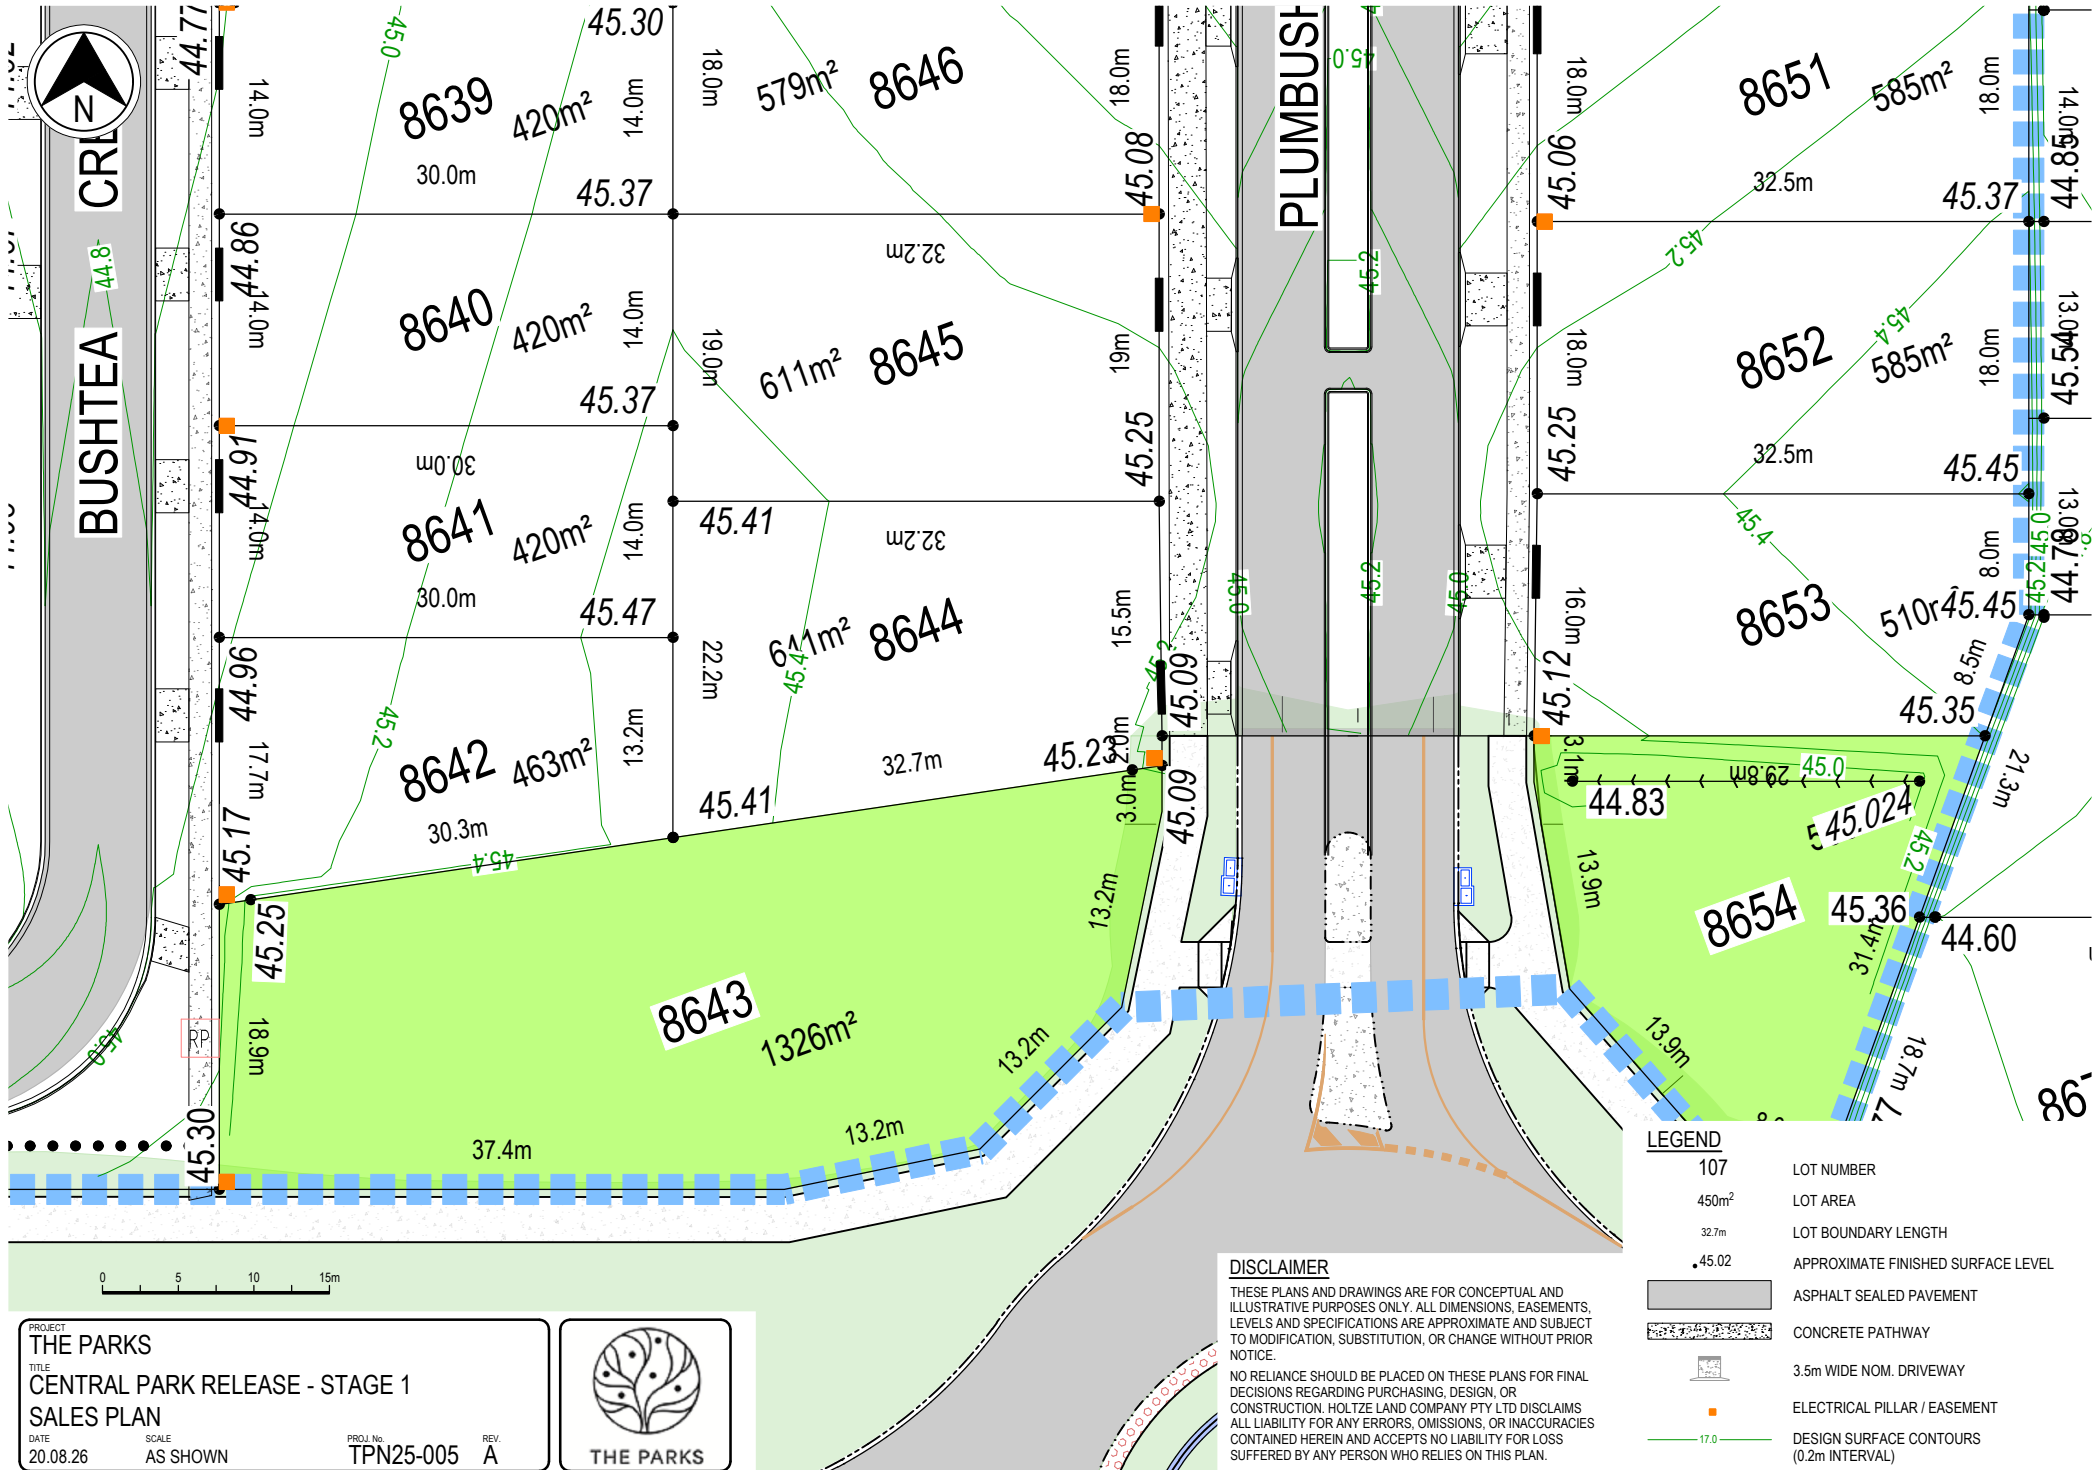

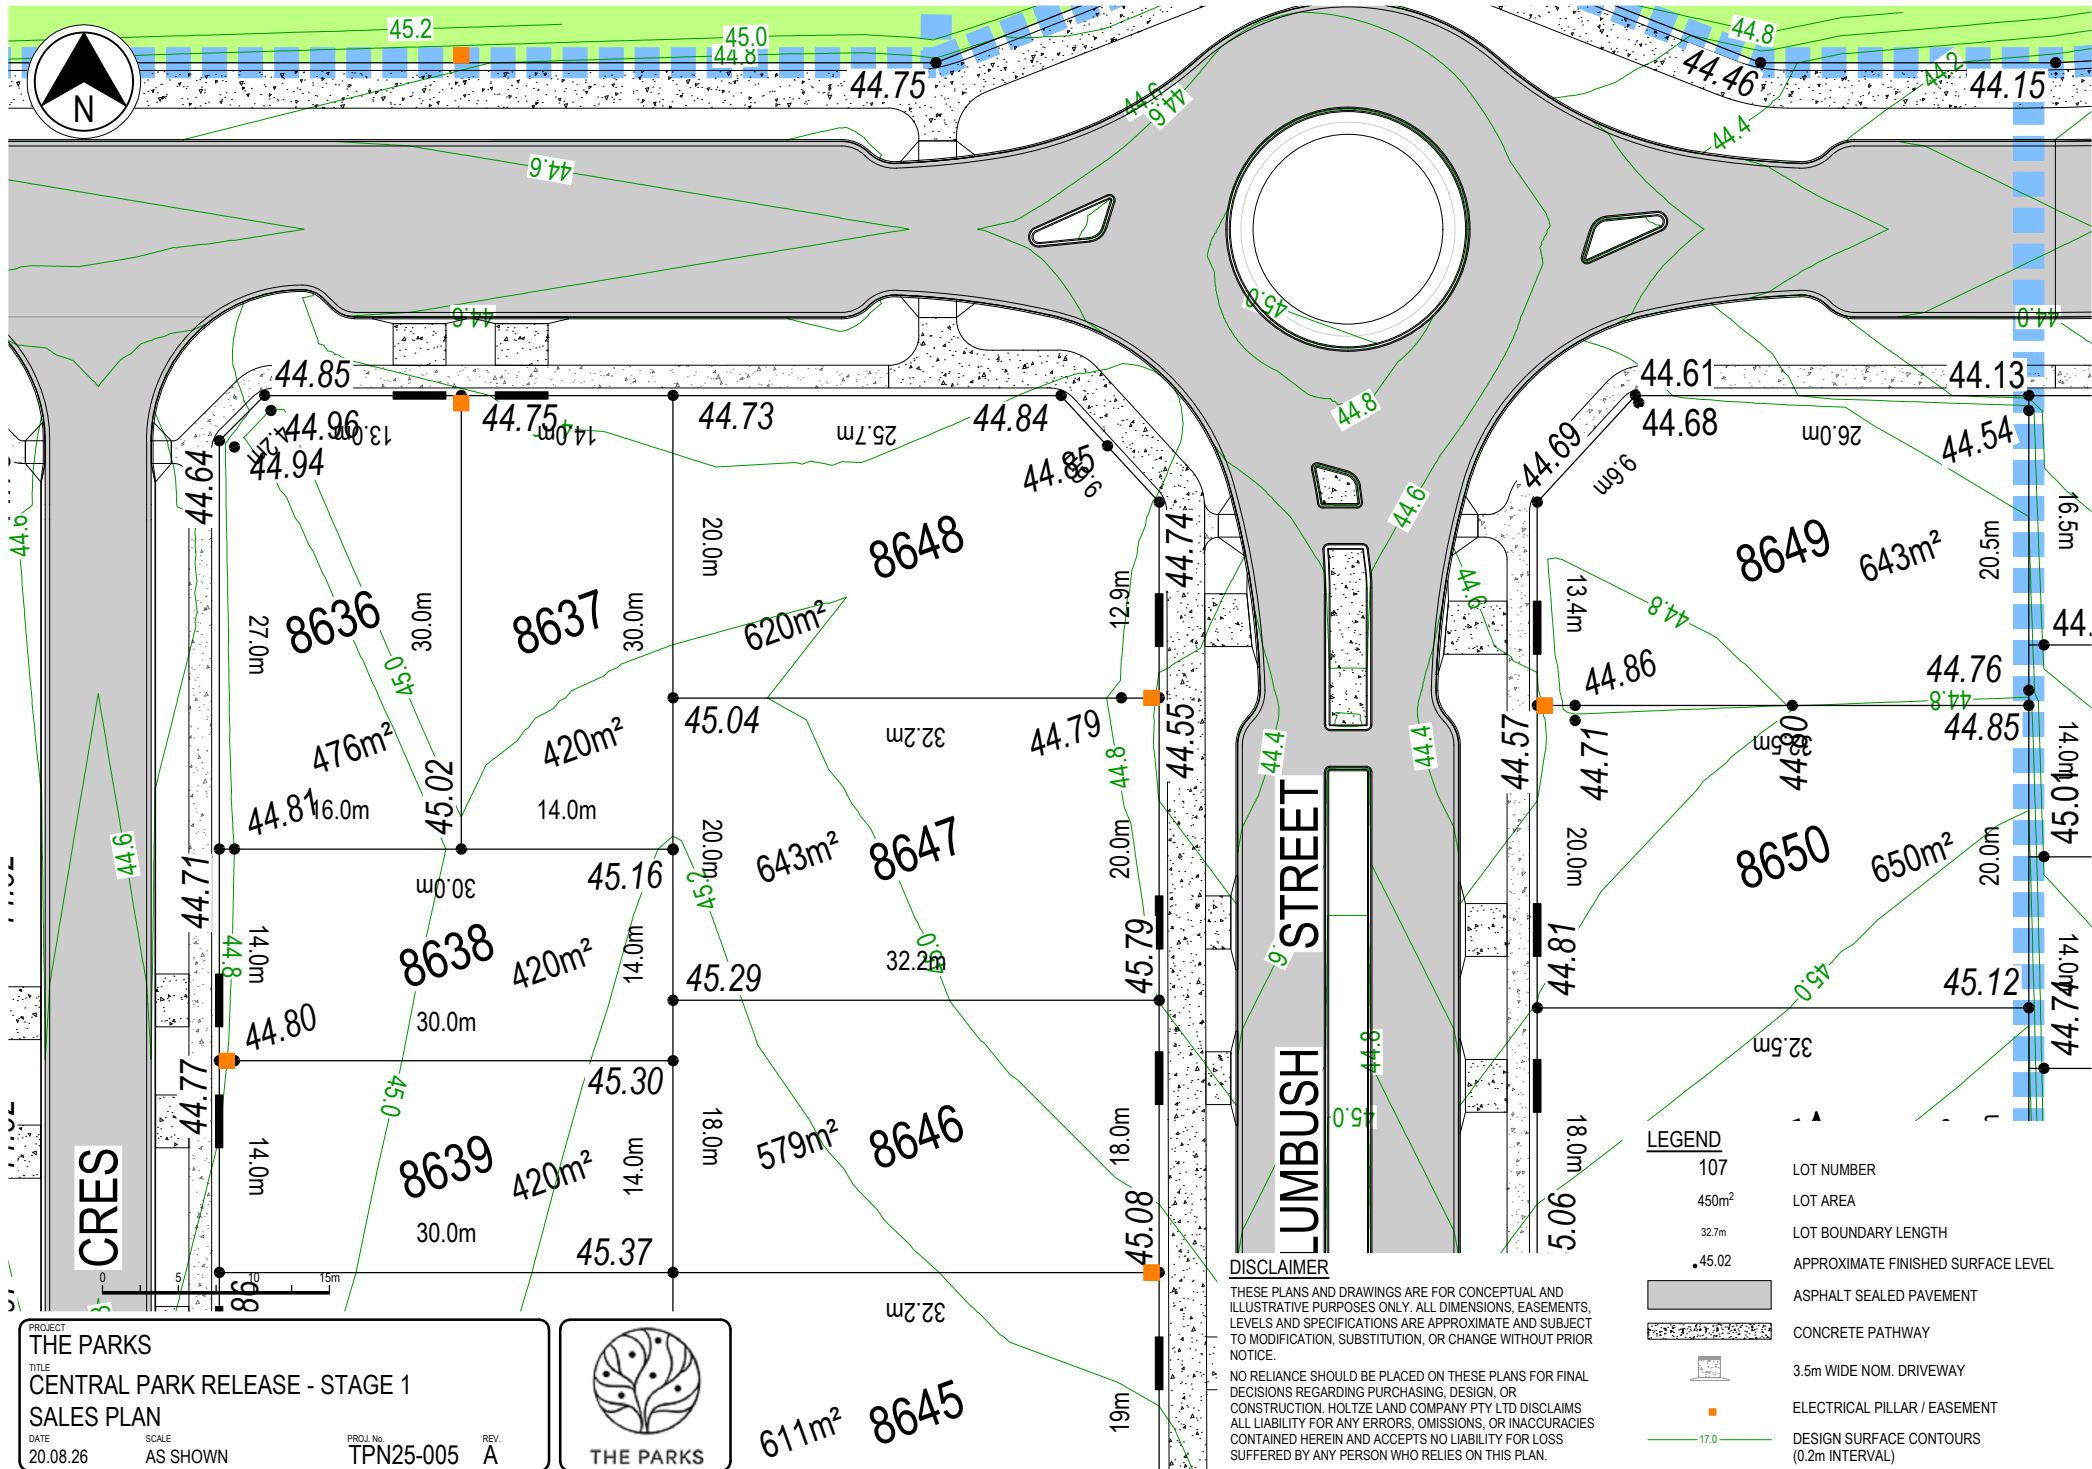



PROJECT

THE PARKS

TITLE

CENTRAL PARK RELEASE - STAGE 1

SALES PLAN

DATE

20.08.26

SCALE

AS SHOWN

PROJ. No.

TPN25-005

REV.

A




THE PARKS

DISCLAIMER

THESE PLANS AND DRAWINGS ARE FOR CONCEPTUAL AND ILLUSTRATIVE PURPOSES ONLY. ALL DIMENSIONS, EASEMENTS, LEVELS AND SPECIFICATIONS ARE APPROXIMATE AND SUBJECT TO MODIFICATION, SUBSTITUTION, OR CHANGE WITHOUT PRIOR NOTICE.

NO RELIANCE SHOULD BE PLACED ON THESE PLANS FOR FINAL DECISIONS REGARDING PURCHASING, DESIGN, OR CONSTRUCTION. HOLTZE LAND COMPANY PTY LTD DISCLAIMS ALL LIABILITY FOR ANY ERRORS, OMISSIONS, OR INACCURACIES CONTAINED HEREIN AND ACCEPTS NO LIABILITY FOR LOSS SUFFERED BY ANY PERSON WHO RELIES ON THIS PLAN.

LEGEND

 - | | |
|---|---|
| 107 | LOT NUMBER |
| 450m ² | LOT AREA |
| 32.7m | LOT BOUNDARY LENGTH |
| 45.02 | APPROXIMATE FINISHED SURFACE LEVEL |
|  | ASPHALT SEALED PAVEMENT |
|  | CONCRETE PATHWAY |
|  | 3.5m WIDE NOM. DRIVEWAY |
|  | ELECTRICAL PILLAR / EASEMENT |
|  | DESIGN SURFACE CONTOURS (0.2m INTERVAL) |