


DATE: 20/08/2026 6:45:11 PM LOGIN NAME: TROYB
LOCATION: c:\Users\troyb\OneDrive - Projects\TPN25-005 The Parks\30 Delivery\02 Drawings\01 Stage 1\TPN25005-DD-01-CI-SKT-0031_Infrastructure Plan.dwg

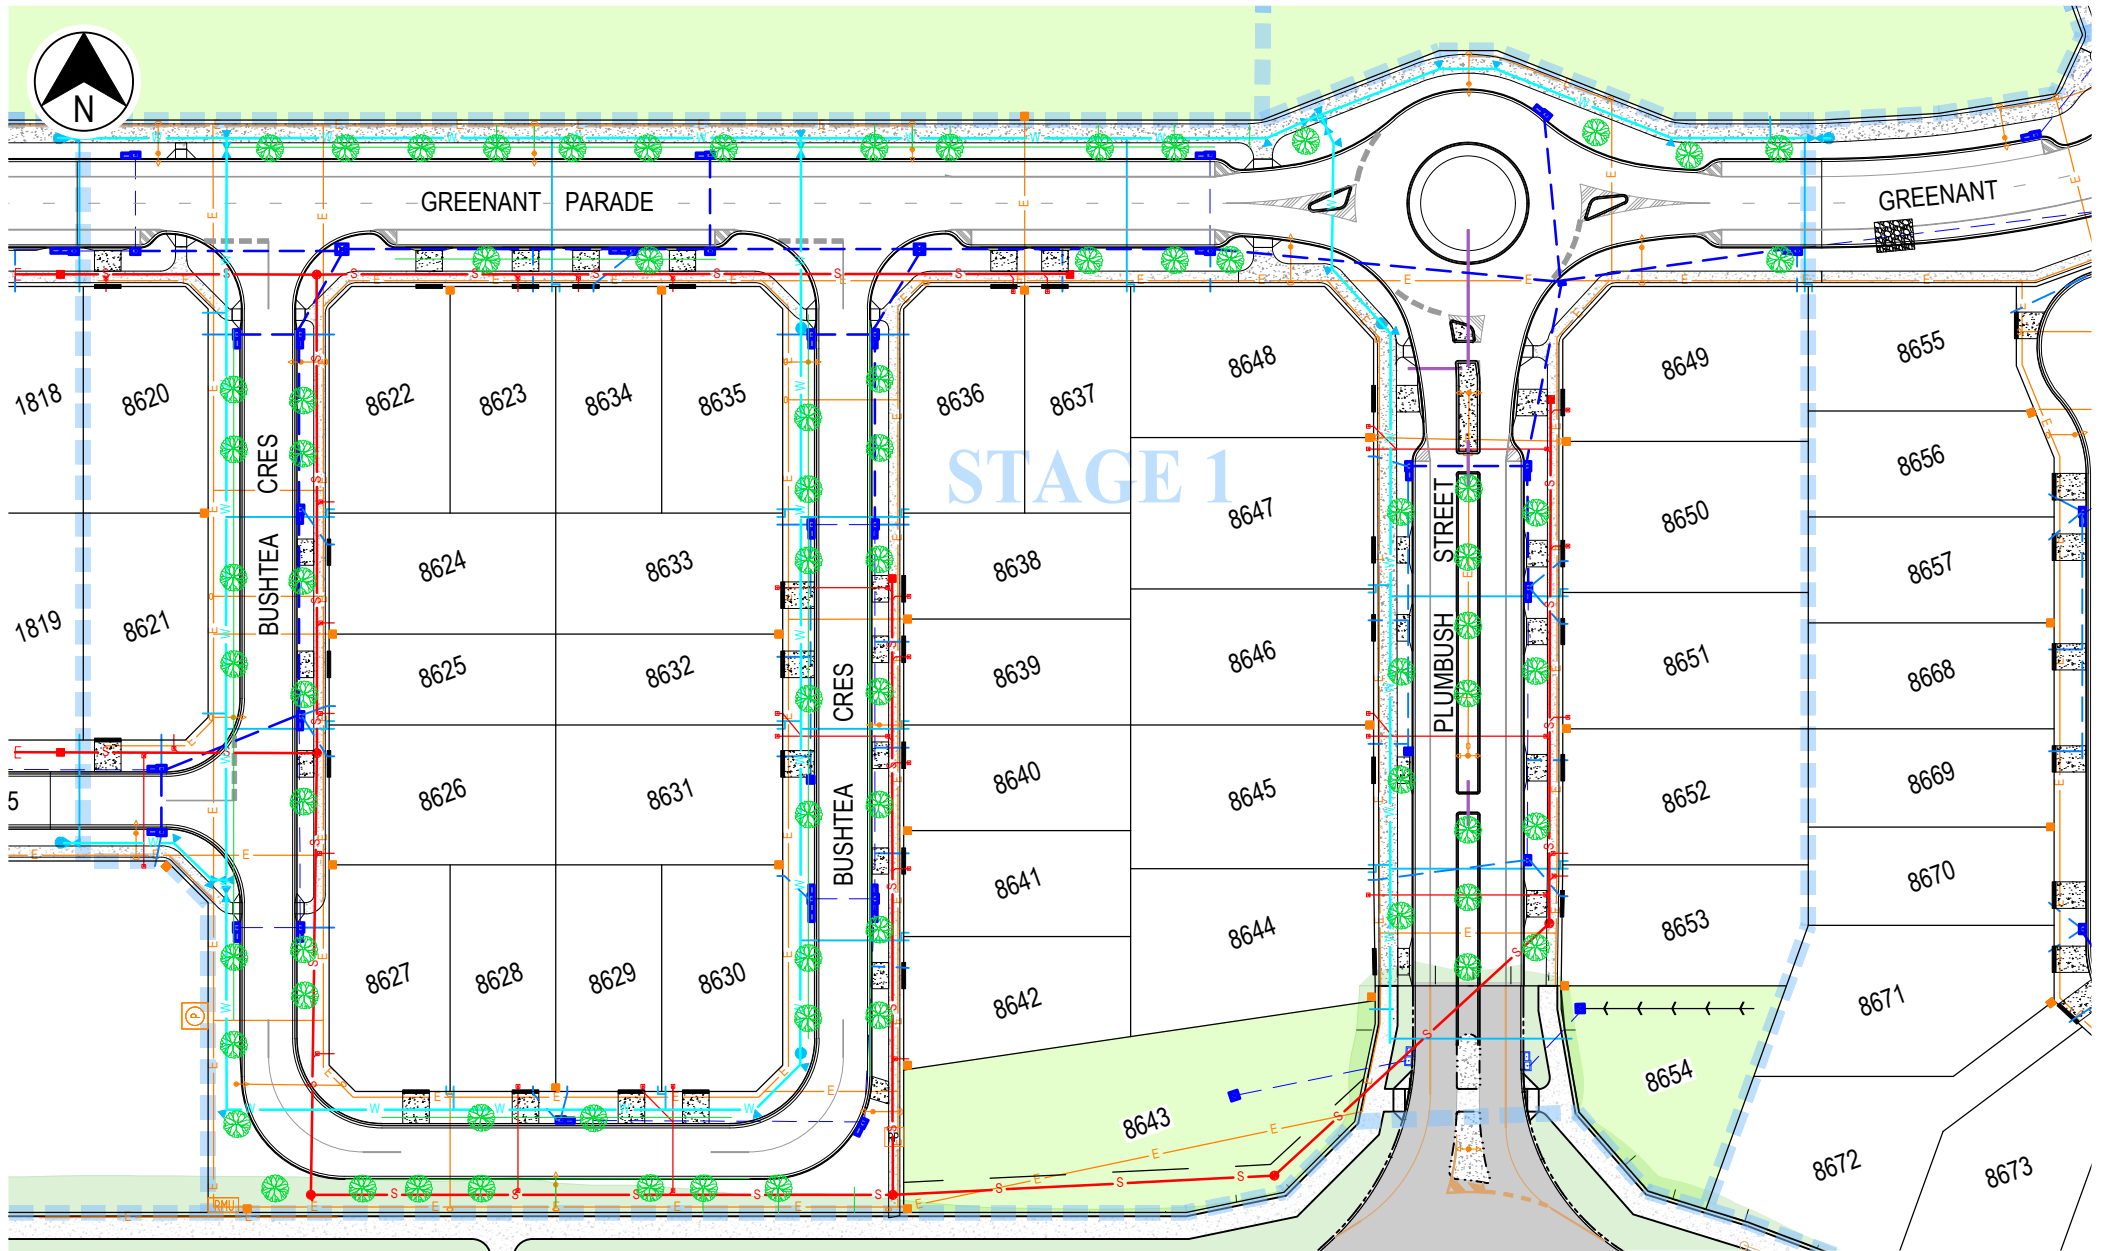

STAGE 1

PROJECT
THE PARKS
TITLE
CENTRAL PARK RELEASE - STAGE 1
INFRASTRUCTURE MASTER SERVICES

DATE 20.08.26 SCALE AS SHOWN PROJ. No. TPN25-005 REV. A



THE PARKS


DISCLAIMER

THESE PLANS AND DRAWINGS ARE FOR CONCEPTUAL AND ILLUSTRATIVE PURPOSES ONLY. ALL DIMENSIONS, EASEMENTS, LEVELS AND SPECIFICATIONS ARE APPROXIMATE AND SUBJECT TO MODIFICATION, SUBSTITUTION, OR CHANGE WITHOUT PRIOR NOTICE.
NO RELIANCE SHOULD BE PLACED ON THESE PLANS FOR FINAL DECISIONS REGARDING PURCHASING, DESIGN, OR CONSTRUCTION. HOLTZE LAND COMPANY PTY LTD DISCLAIMS ALL LIABILITY FOR ANY ERRORS, OMISSIONS, OR INACCURACIES CONTAINED HEREIN AND ACCEPTS NO LIABILITY FOR LOSS SUFFERED BY ANY PERSON WHO RELIES ON THIS PLAN.

LEGEND

- S --- STORMWATER DRAINAGE
- W --- WATER RETICULATION
- S --- SEWERAGE
- E --- ELECTRICAL
- ELECTRICAL PILLAR & COMMS LEAD IN CONDUIT
- 3.5m WIDE NOM. DRIVEWAY


DATE: 20/08/2026 6:45:05 PM LOGIN NAME: TROYB
LOCATION: c:\Users\troyb\OneDrive - TPN ENG\TPN ENG - Projects\TPN25-005 The Parks\30 Delivery\02 Drawings\01 Stage 1\TPN25005-DD-01-CI-SKT-0031_Infrastructure Plan.dwg

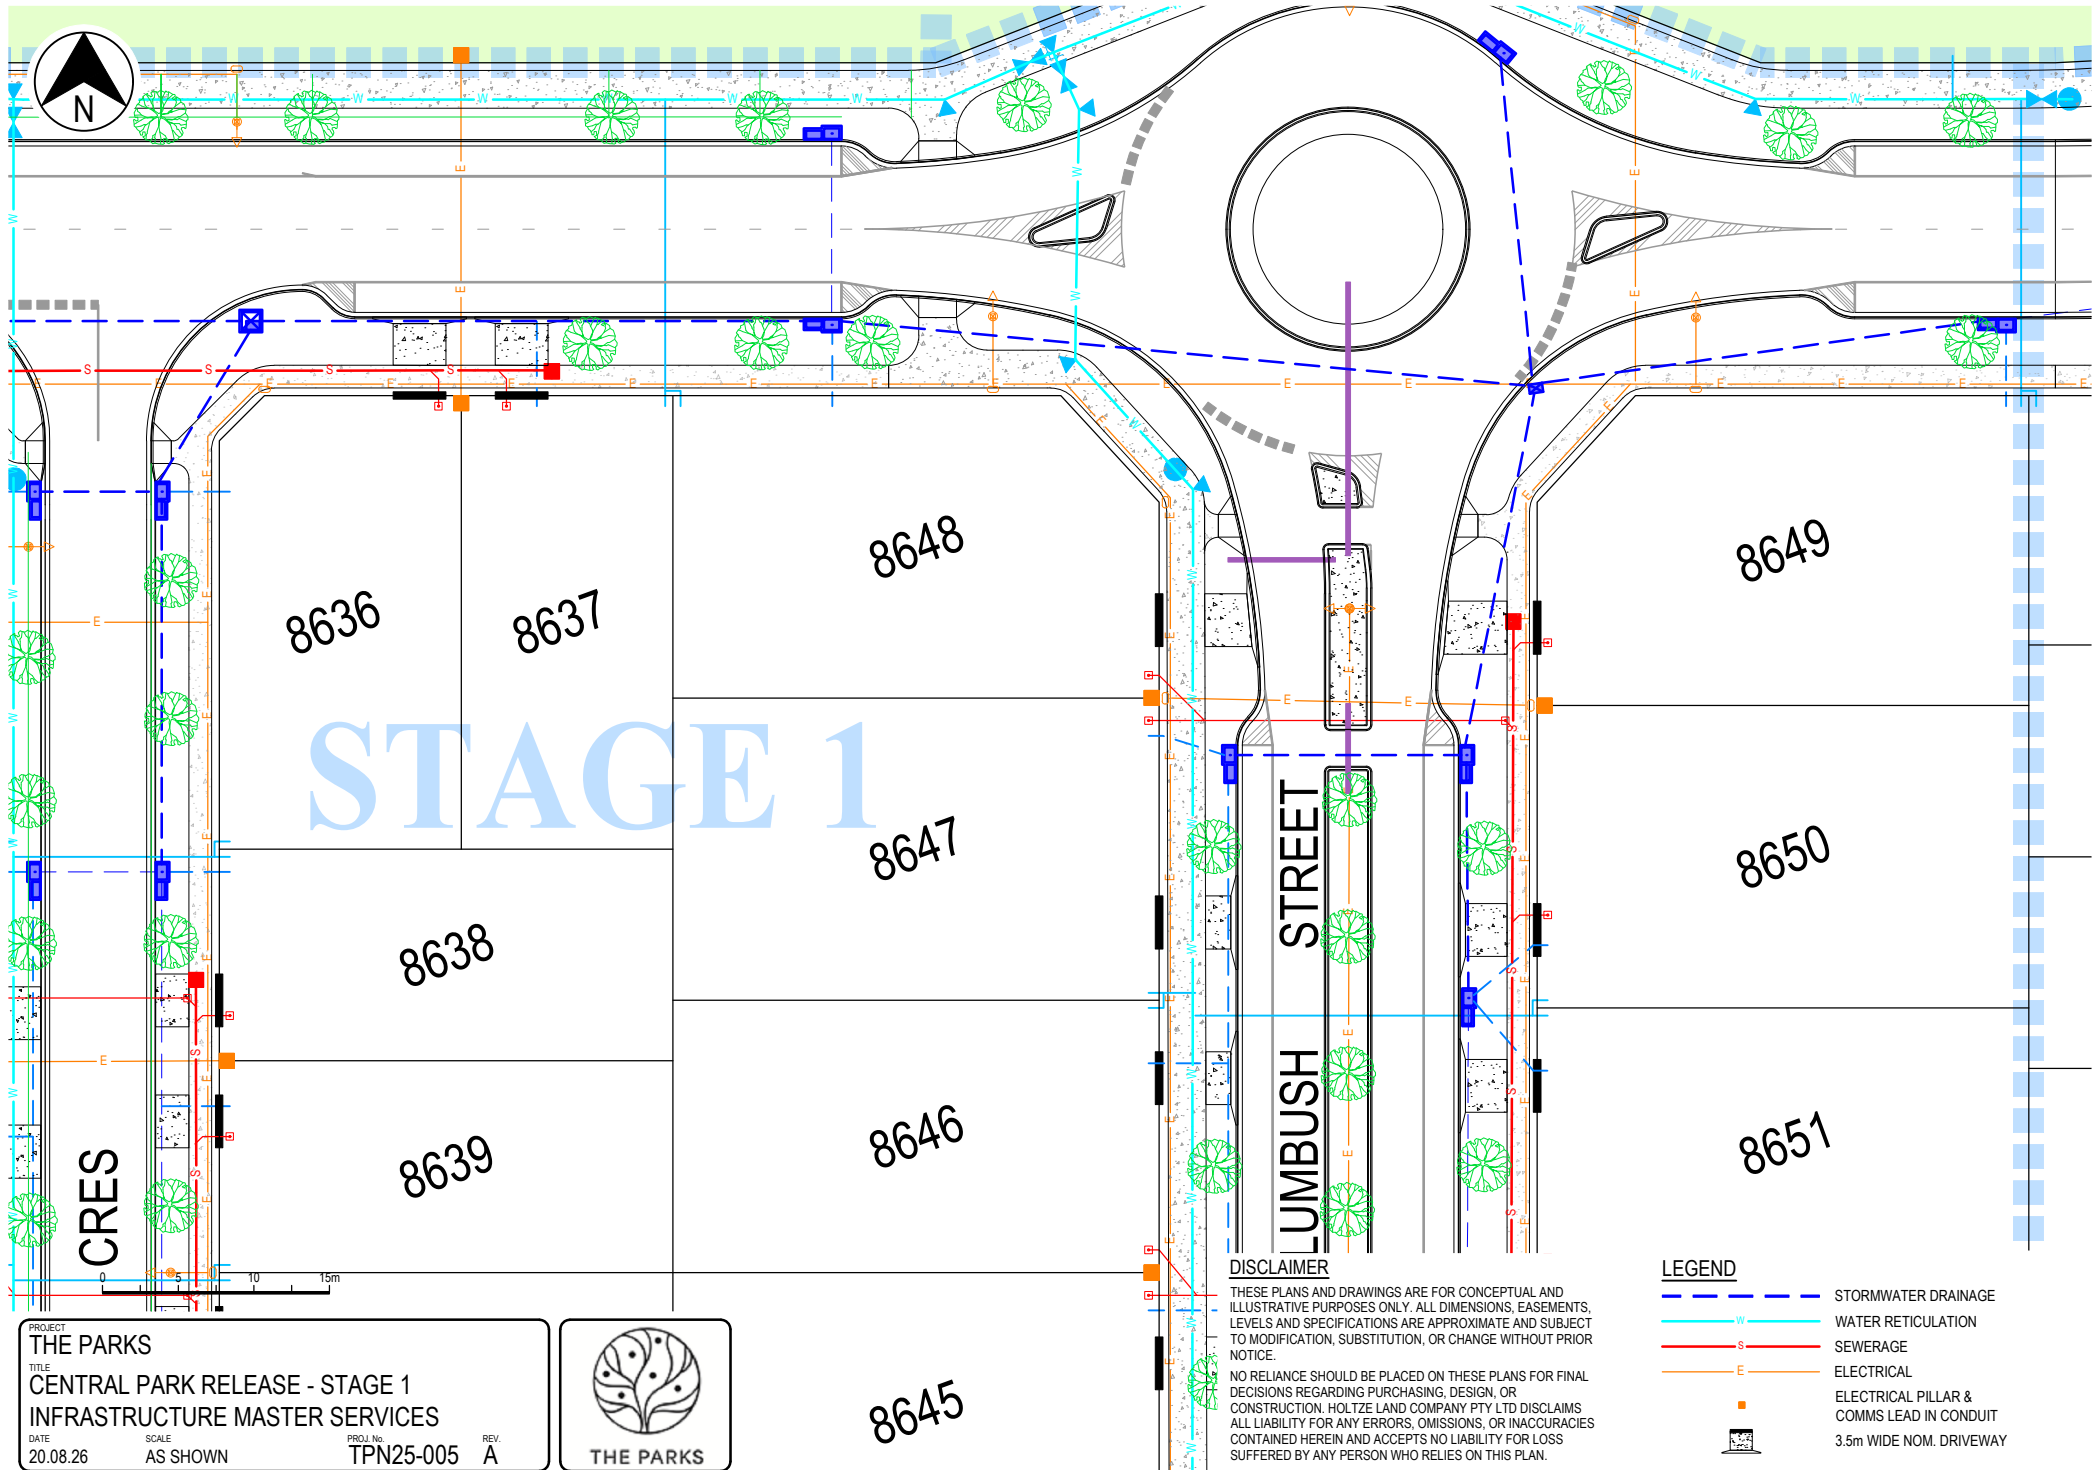

PROJECT
THE PARKS
TITLE
CENTRAL PARK RELEASE - STAGE 1
INFRASTRUCTURE MASTER SERVICES
DATE: 20.08.26 SCALE: AS SHOWN PROJ. No: TPN25-005 REV: A



DATE: 20/08/2026 6:45:07 PM LOGIN NAME: TROYB
LOCATION: c:\Users\troyb\OneDrive - TPN ENG\TPN ENG - Projects\TPN25-005 The Parks\30 Delivery\02 Drawings\01 Stage 1\TPN25005-DD-01-CI-SKT-0031_Infrastructure Plan.dwg

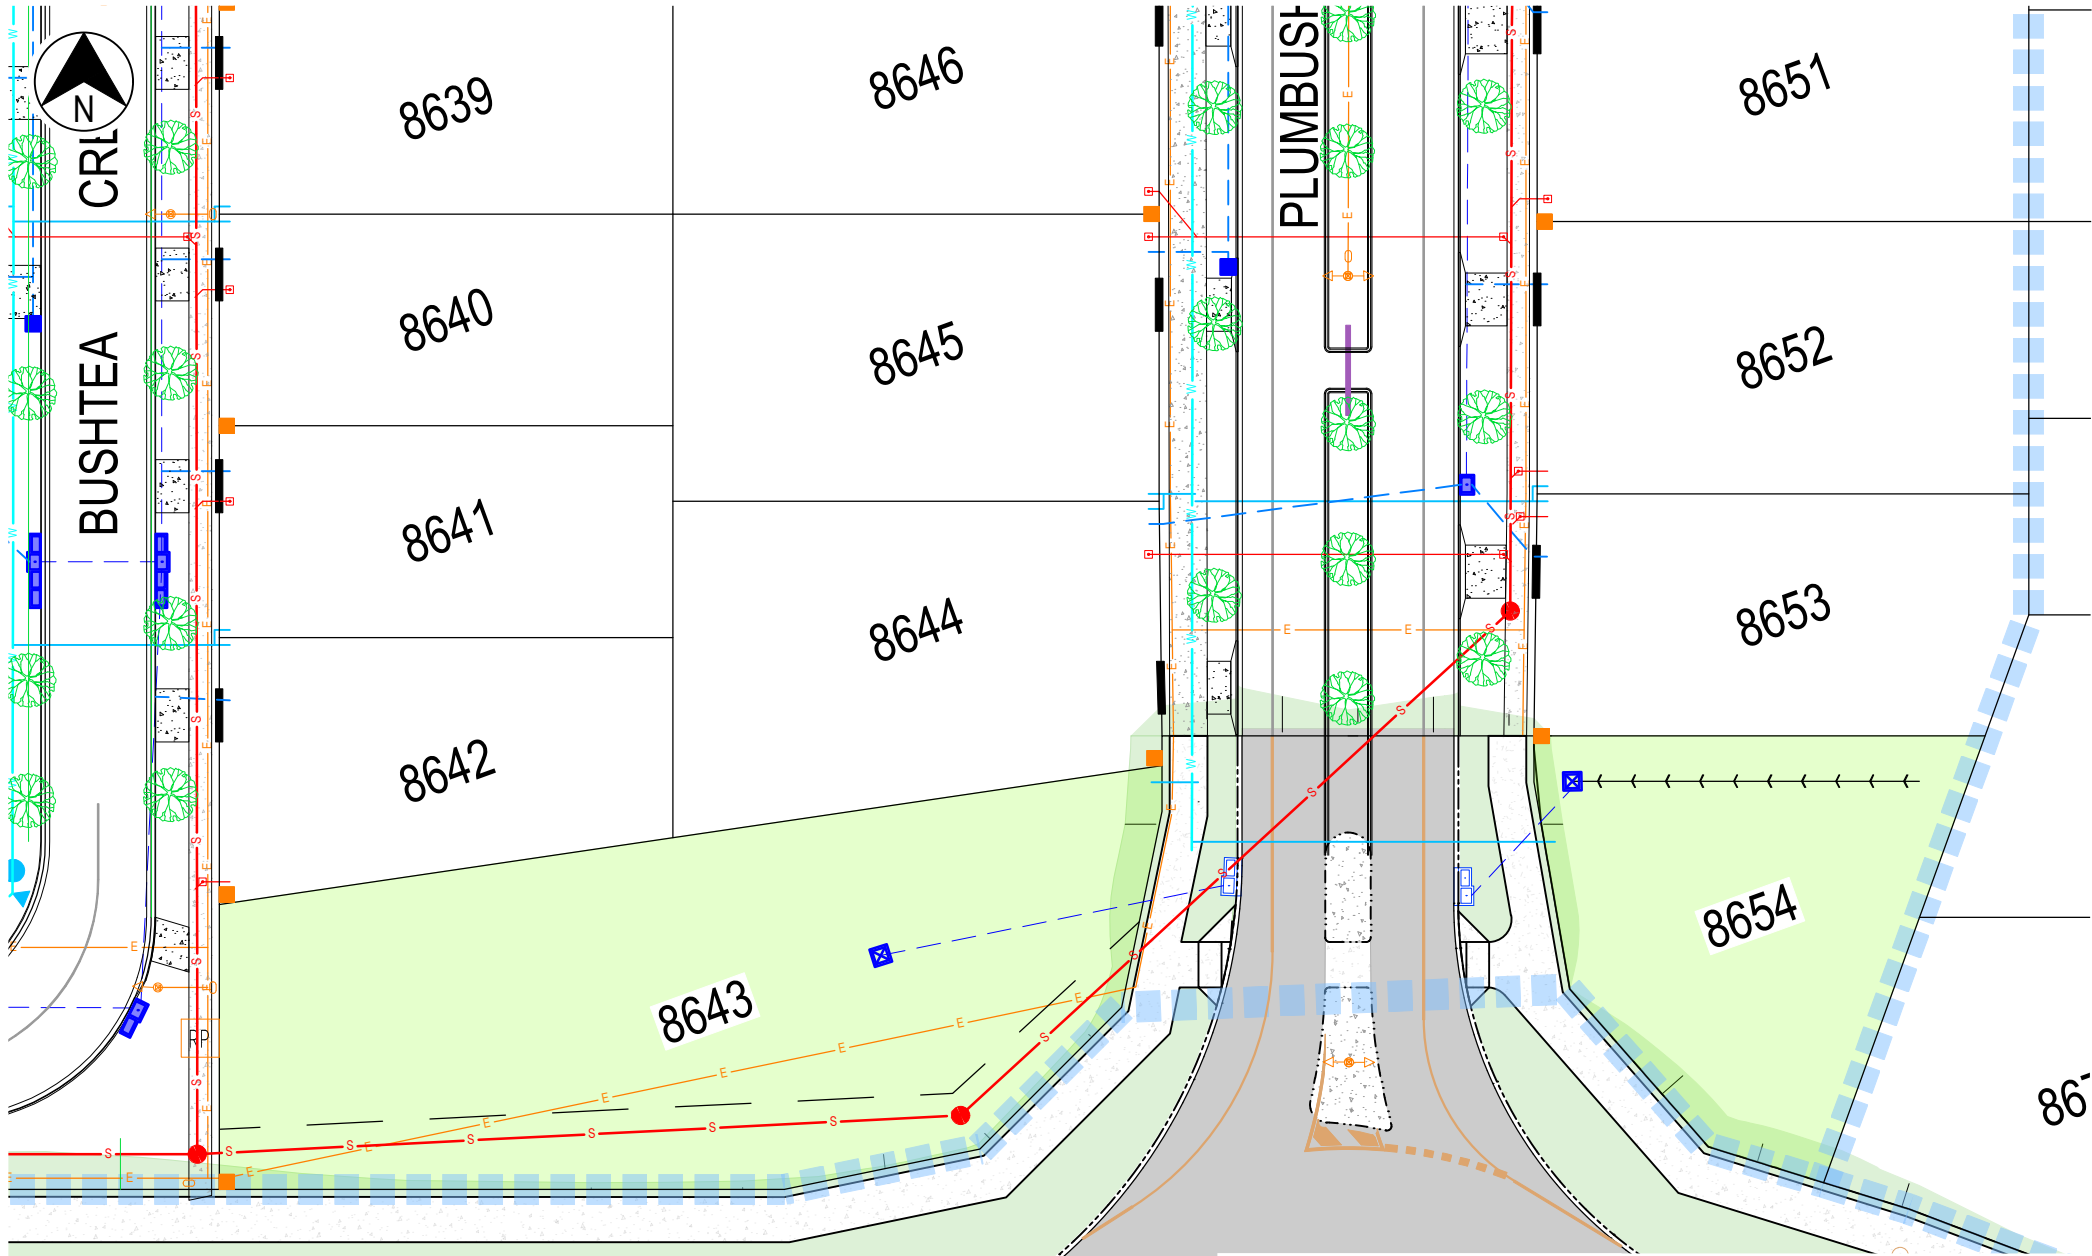

PROJECT
THE PARKS
TITLE
CENTRAL PARK RELEASE - STAGE 1
INFRASTRUCTURE MASTER SERVICES

DATE: 20.08.26 SCALE: AS SHOWN PROJ. No: TPN25-005 REV. A



THE PARKS


DISCLAIMER

THESE PLANS AND DRAWINGS ARE FOR CONCEPTUAL AND ILLUSTRATIVE PURPOSES ONLY. ALL DIMENSIONS, EASEMENTS, LEVELS AND SPECIFICATIONS ARE APPROXIMATE AND SUBJECT TO MODIFICATION, SUBSTITUTION, OR CHANGE WITHOUT PRIOR NOTICE.
NO RELIANCE SHOULD BE PLACED ON THESE PLANS FOR FINAL DECISIONS REGARDING PURCHASING, DESIGN, OR CONSTRUCTION. HOLTZE LAND COMPANY PTY LTD DISCLAIMS ALL LIABILITY FOR ANY ERRORS, OMISSIONS, OR INACCURACIES CONTAINED HEREIN AND ACCEPTS NO LIABILITY FOR LOSS SUFFERED BY ANY PERSON WHO RELIES ON THIS PLAN.

LEGEND

- STORMWATER DRAINAGE
- WATER RETICULATION
- SEWERAGE
- ELECTRICAL
- ELECTRICAL PILLAR & COMMS LEAD IN CONDUIT
- 3.5m WIDE NOM. DRIVEWAY

DATE: 20/08/2026 6:45:08 PM LOGIN NAME: TROYB
LOCATION: c:\Users\troyb\OneDrive - TPN\ENGIN\TPN - Projects\TPN25-005 The Parks\30 Delivery\02 Drawings\01 Stage 1\TPN25005-DD-01-CI-SKT-0031_Infrastructure Plan.dwg

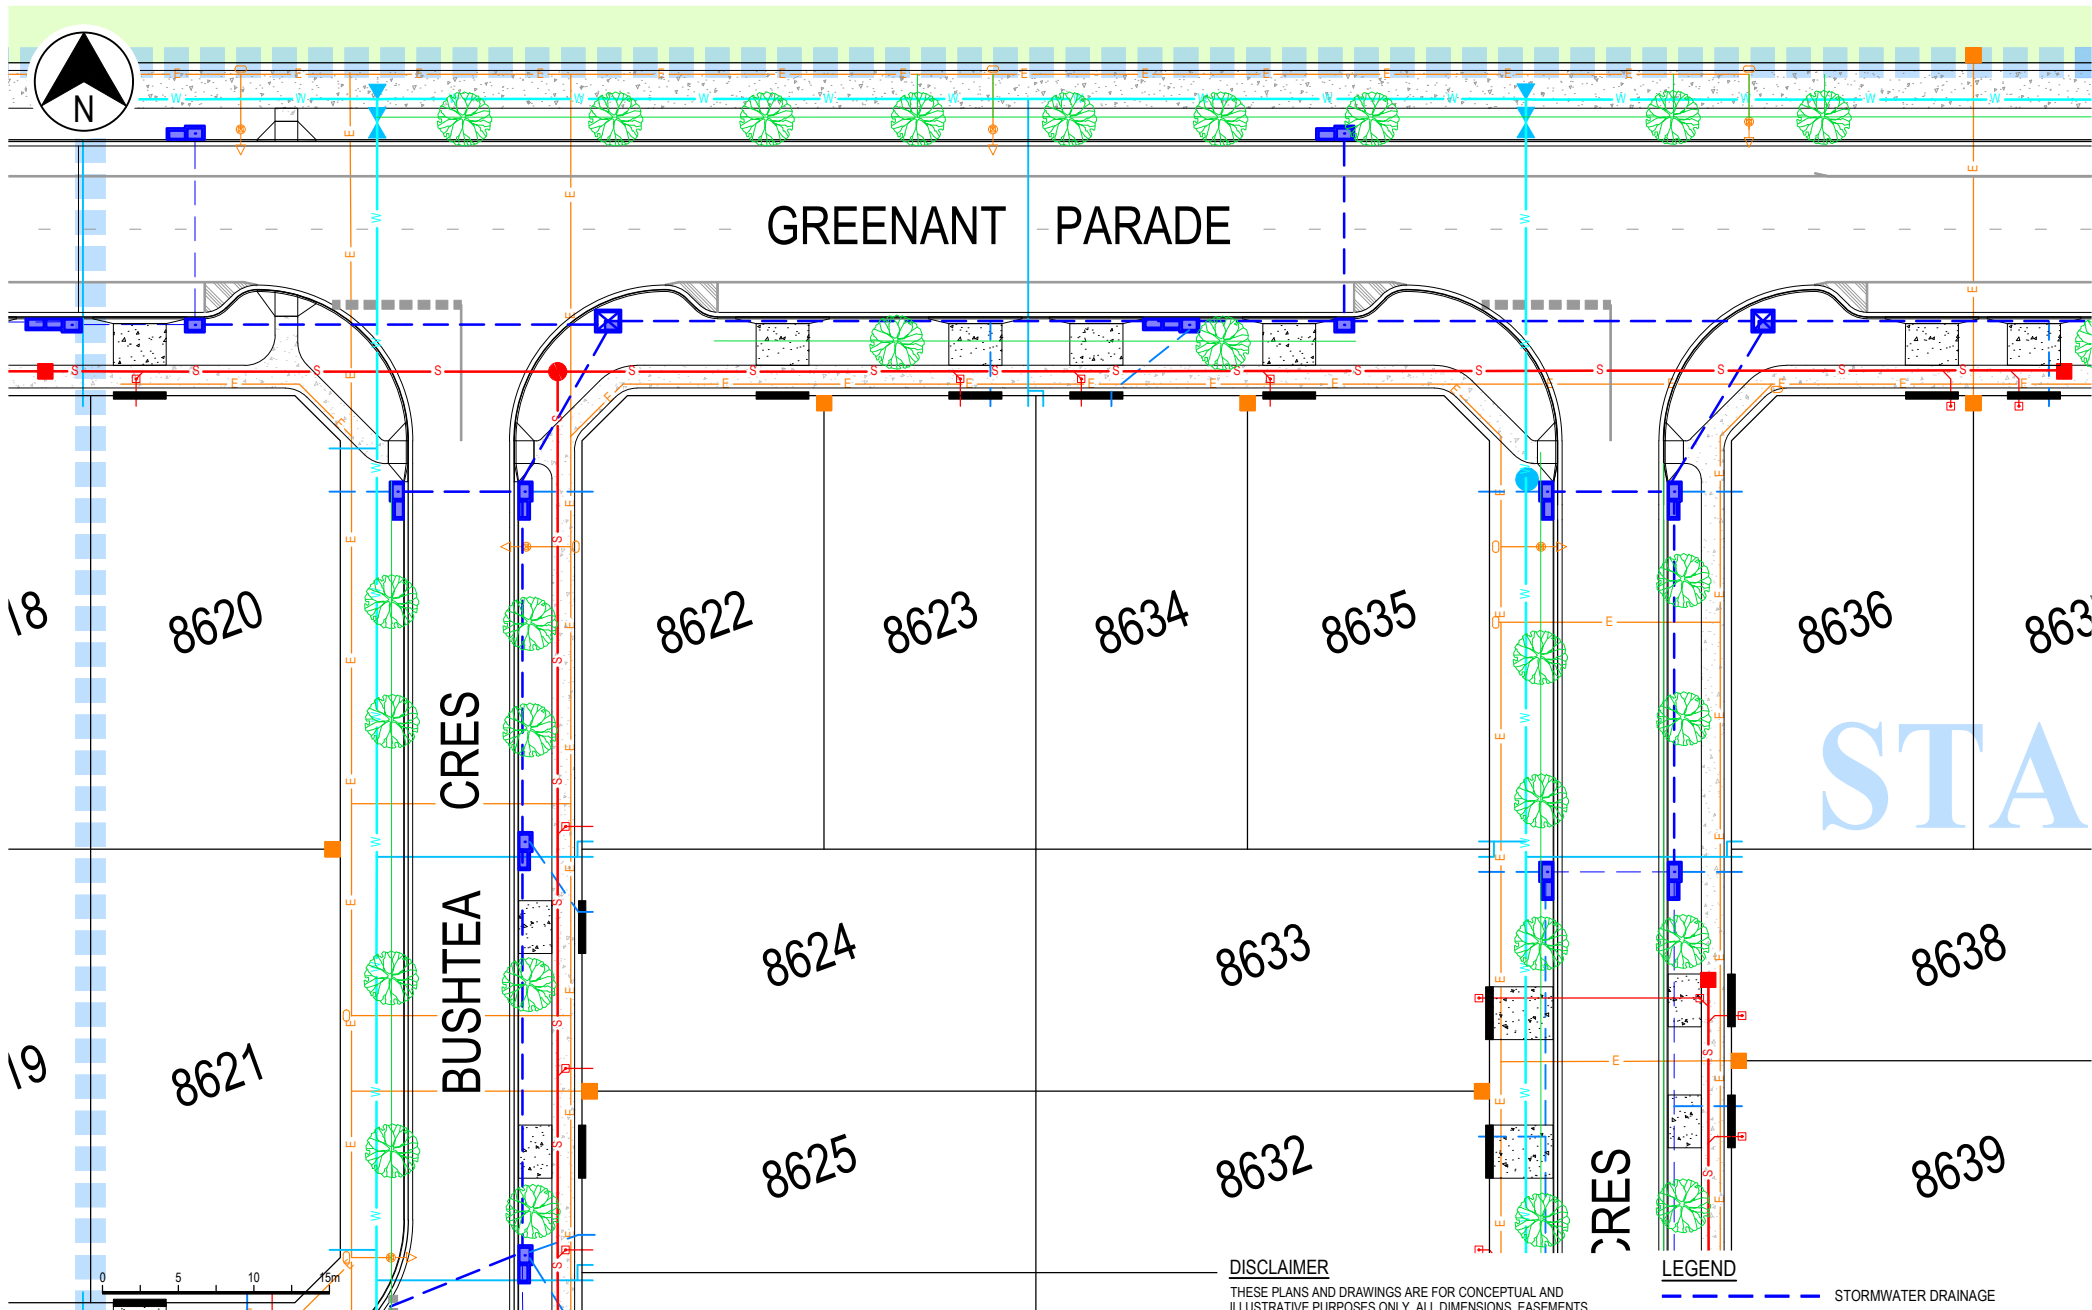

PROJECT
THE PARKS
TITLE
CENTRAL PARK RELEASE - STAGE 1
INFRASTRUCTURE MASTER SERVICES
DATE 20.08.26 SCALE AS SHOWN PROJ No. TPN25-005 REV. A



THE PARKS

8626


DISCLAIMER

THESE PLANS AND DRAWINGS ARE FOR CONCEPTUAL AND ILLUSTRATIVE PURPOSES ONLY. ALL DIMENSIONS, EASEMENTS, LEVELS AND SPECIFICATIONS ARE APPROXIMATE AND SUBJECT TO MODIFICATION, SUBSTITUTION, OR CHANGE WITHOUT PRIOR NOTICE.
NO RELIANCE SHOULD BE PLACED ON THESE PLANS FOR FINAL DECISIONS REGARDING PURCHASING, DESIGN, OR CONSTRUCTION. HOLTZE LAND COMPANY PTY LTD DISCLAIMS ALL LIABILITY FOR ANY ERRORS, OMISSIONS, OR INACCURACIES CONTAINED HEREIN AND ACCEPTS NO LIABILITY FOR LOSS SUFFERED BY ANY PERSON WHO RELIES ON THIS PLAN.

LEGEND

- S --- STORMWATER DRAINAGE
- W --- WATER RETICULATION
- S --- SEWERAGE
- E --- ELECTRICAL
- ELECTRICAL PILLAR & COMMS LEAD IN CONDUIT
- 3.5m WIDE NOM. DRIVEWAY

DATE: 20/08/2026 6:45:09 PM LOGIN NAME: TROYB
LOCATION: c:\Users\troyb\OneDrive - TPN ENG\TPN ENG - Projects\TPN25-005 The Parks\30 Delivery\02 Drawings\01 Stage 1\TPN25005-DD-01-CI-SKT-0031_Infrastructure Plan.dwg

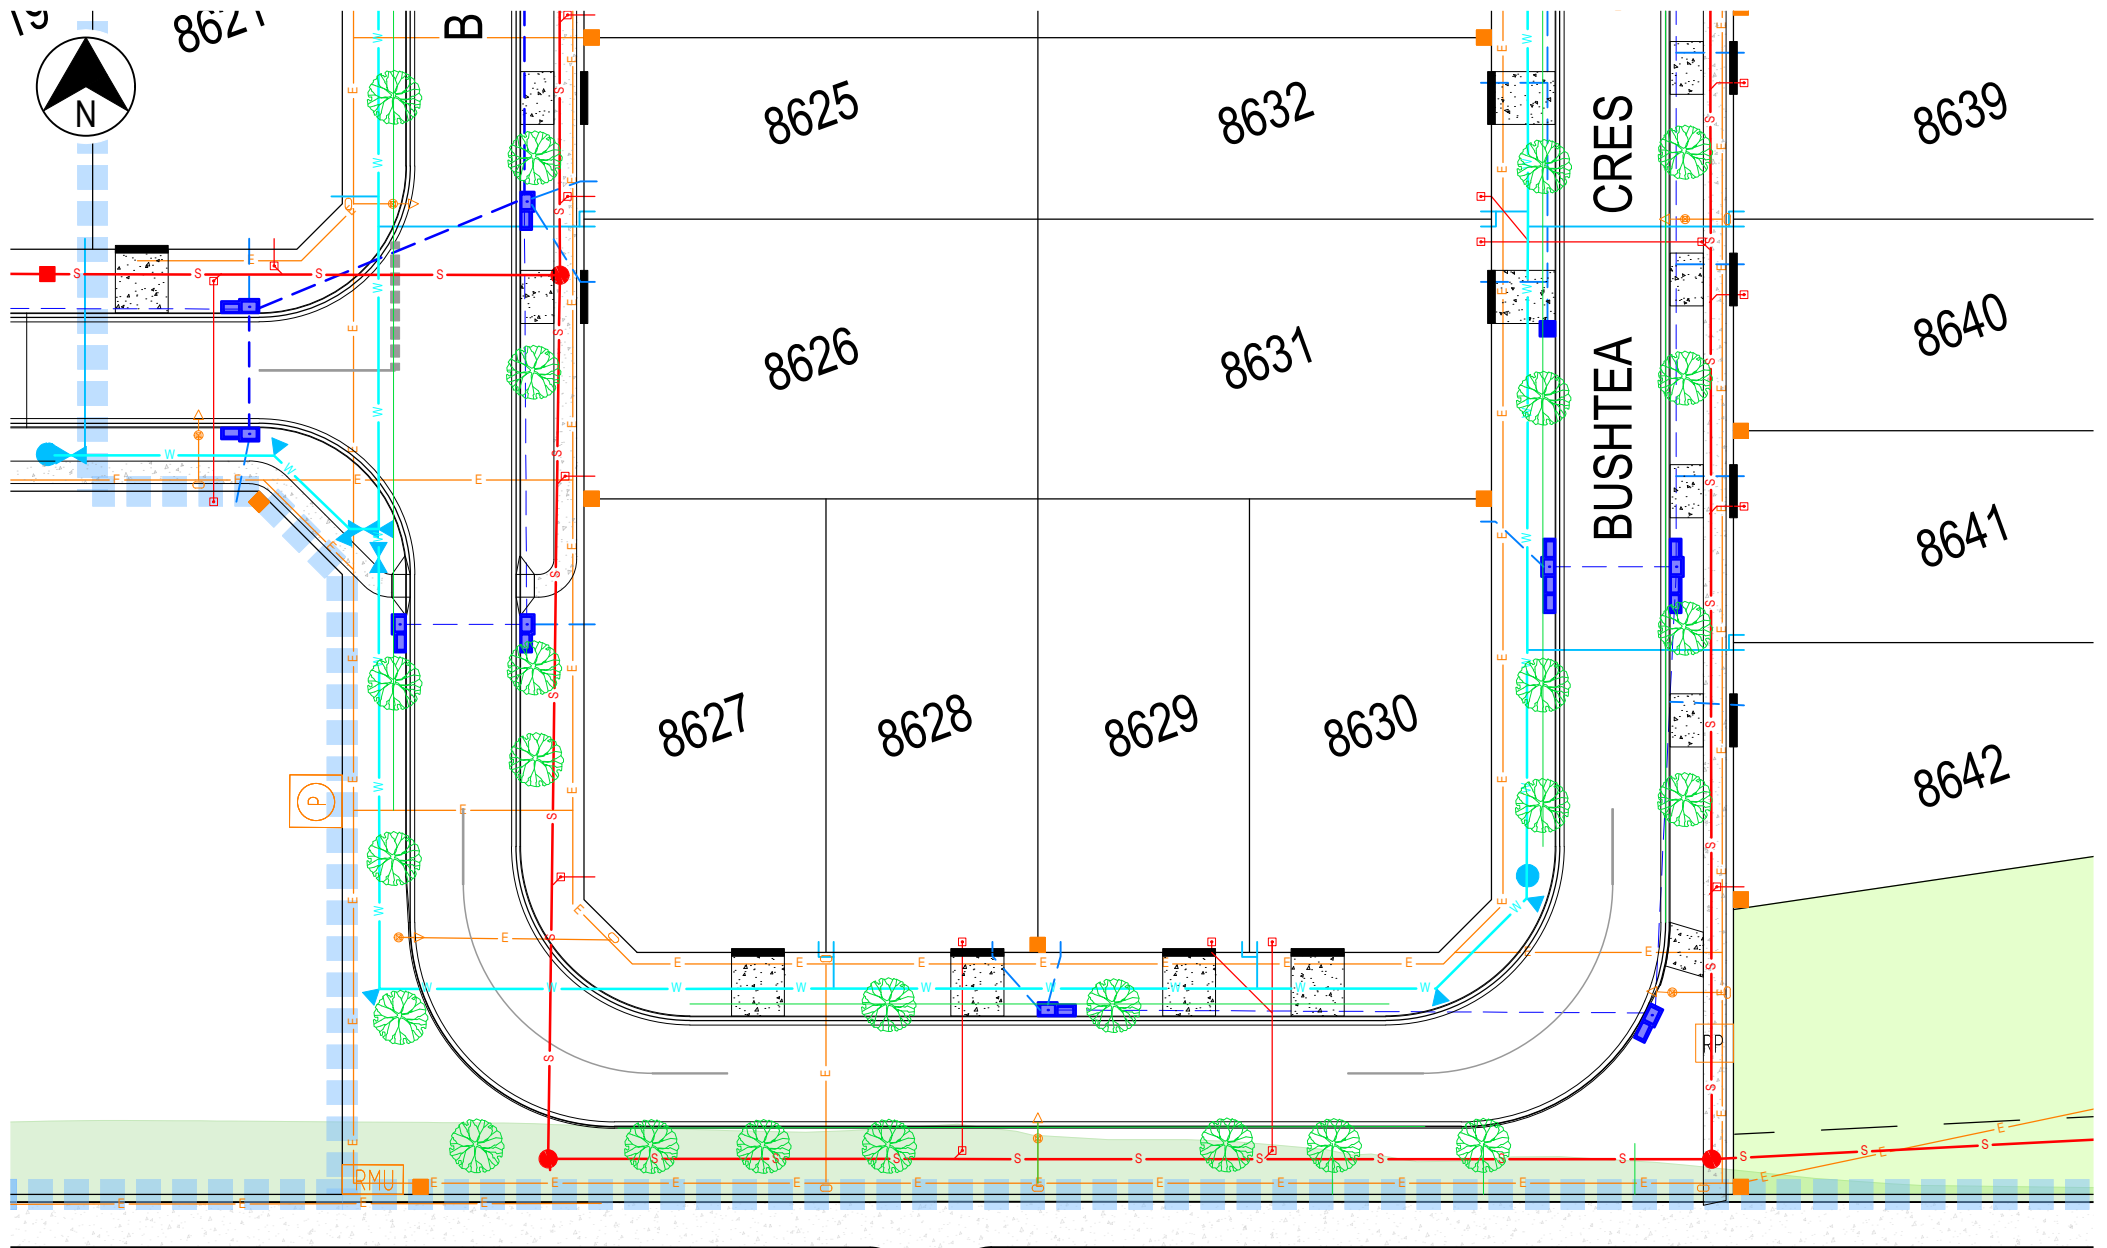

0 5 10 15m

PROJECT
THE PARKS
TITLE
CENTRAL PARK RELEASE - STAGE 1
INFRASTRUCTURE MASTER SERVICES

DATE 20.08.26 SCALE AS SHOWN PROJ No. TPN25-005 REV. A



THE PARKS

DISCLAIMER

THESE PLANS AND DRAWINGS ARE FOR CONCEPTUAL AND ILLUSTRATIVE PURPOSES ONLY. ALL DIMENSIONS, EASEMENTS, LEVELS AND SPECIFICATIONS ARE APPROXIMATE AND SUBJECT TO MODIFICATION, SUBSTITUTION, OR CHANGE WITHOUT PRIOR NOTICE.

NO RELIANCE SHOULD BE PLACED ON THESE PLANS FOR FINAL DECISIONS REGARDING PURCHASING, DESIGN, OR CONSTRUCTION. HOLTZE LAND COMPANY PTY LTD DISCLAIMS ALL LIABILITY FOR ANY ERRORS, OMISSIONS, OR INACCURACIES CONTAINED HEREIN AND ACCEPTS NO LIABILITY FOR LOSS SUFFERED BY ANY PERSON WHO RELIES ON THIS PLAN.

LEGEND

- STORMWATER DRAINAGE
- W WATER RETICULATION
- S SEWERAGE
- E ELECTRICAL
- ELECTRICAL PILLAR & COMMS LEAD IN CONDUIT
- 3.5m WIDE NOM. DRIVEWAY