




DATE: 20/08/2026 8:24:57 PM LOGIN NAME: TROYB
LOCATION: C:\Users\royb\OneDrive - TPN\ENGIN\TPN - Projects\TPN25-005 The Parks\30 Delivery\02 Drawings\02 Stage 2\TPN25005-DD-02-CI-SKT-0031_Infrastructure Plan.dwg

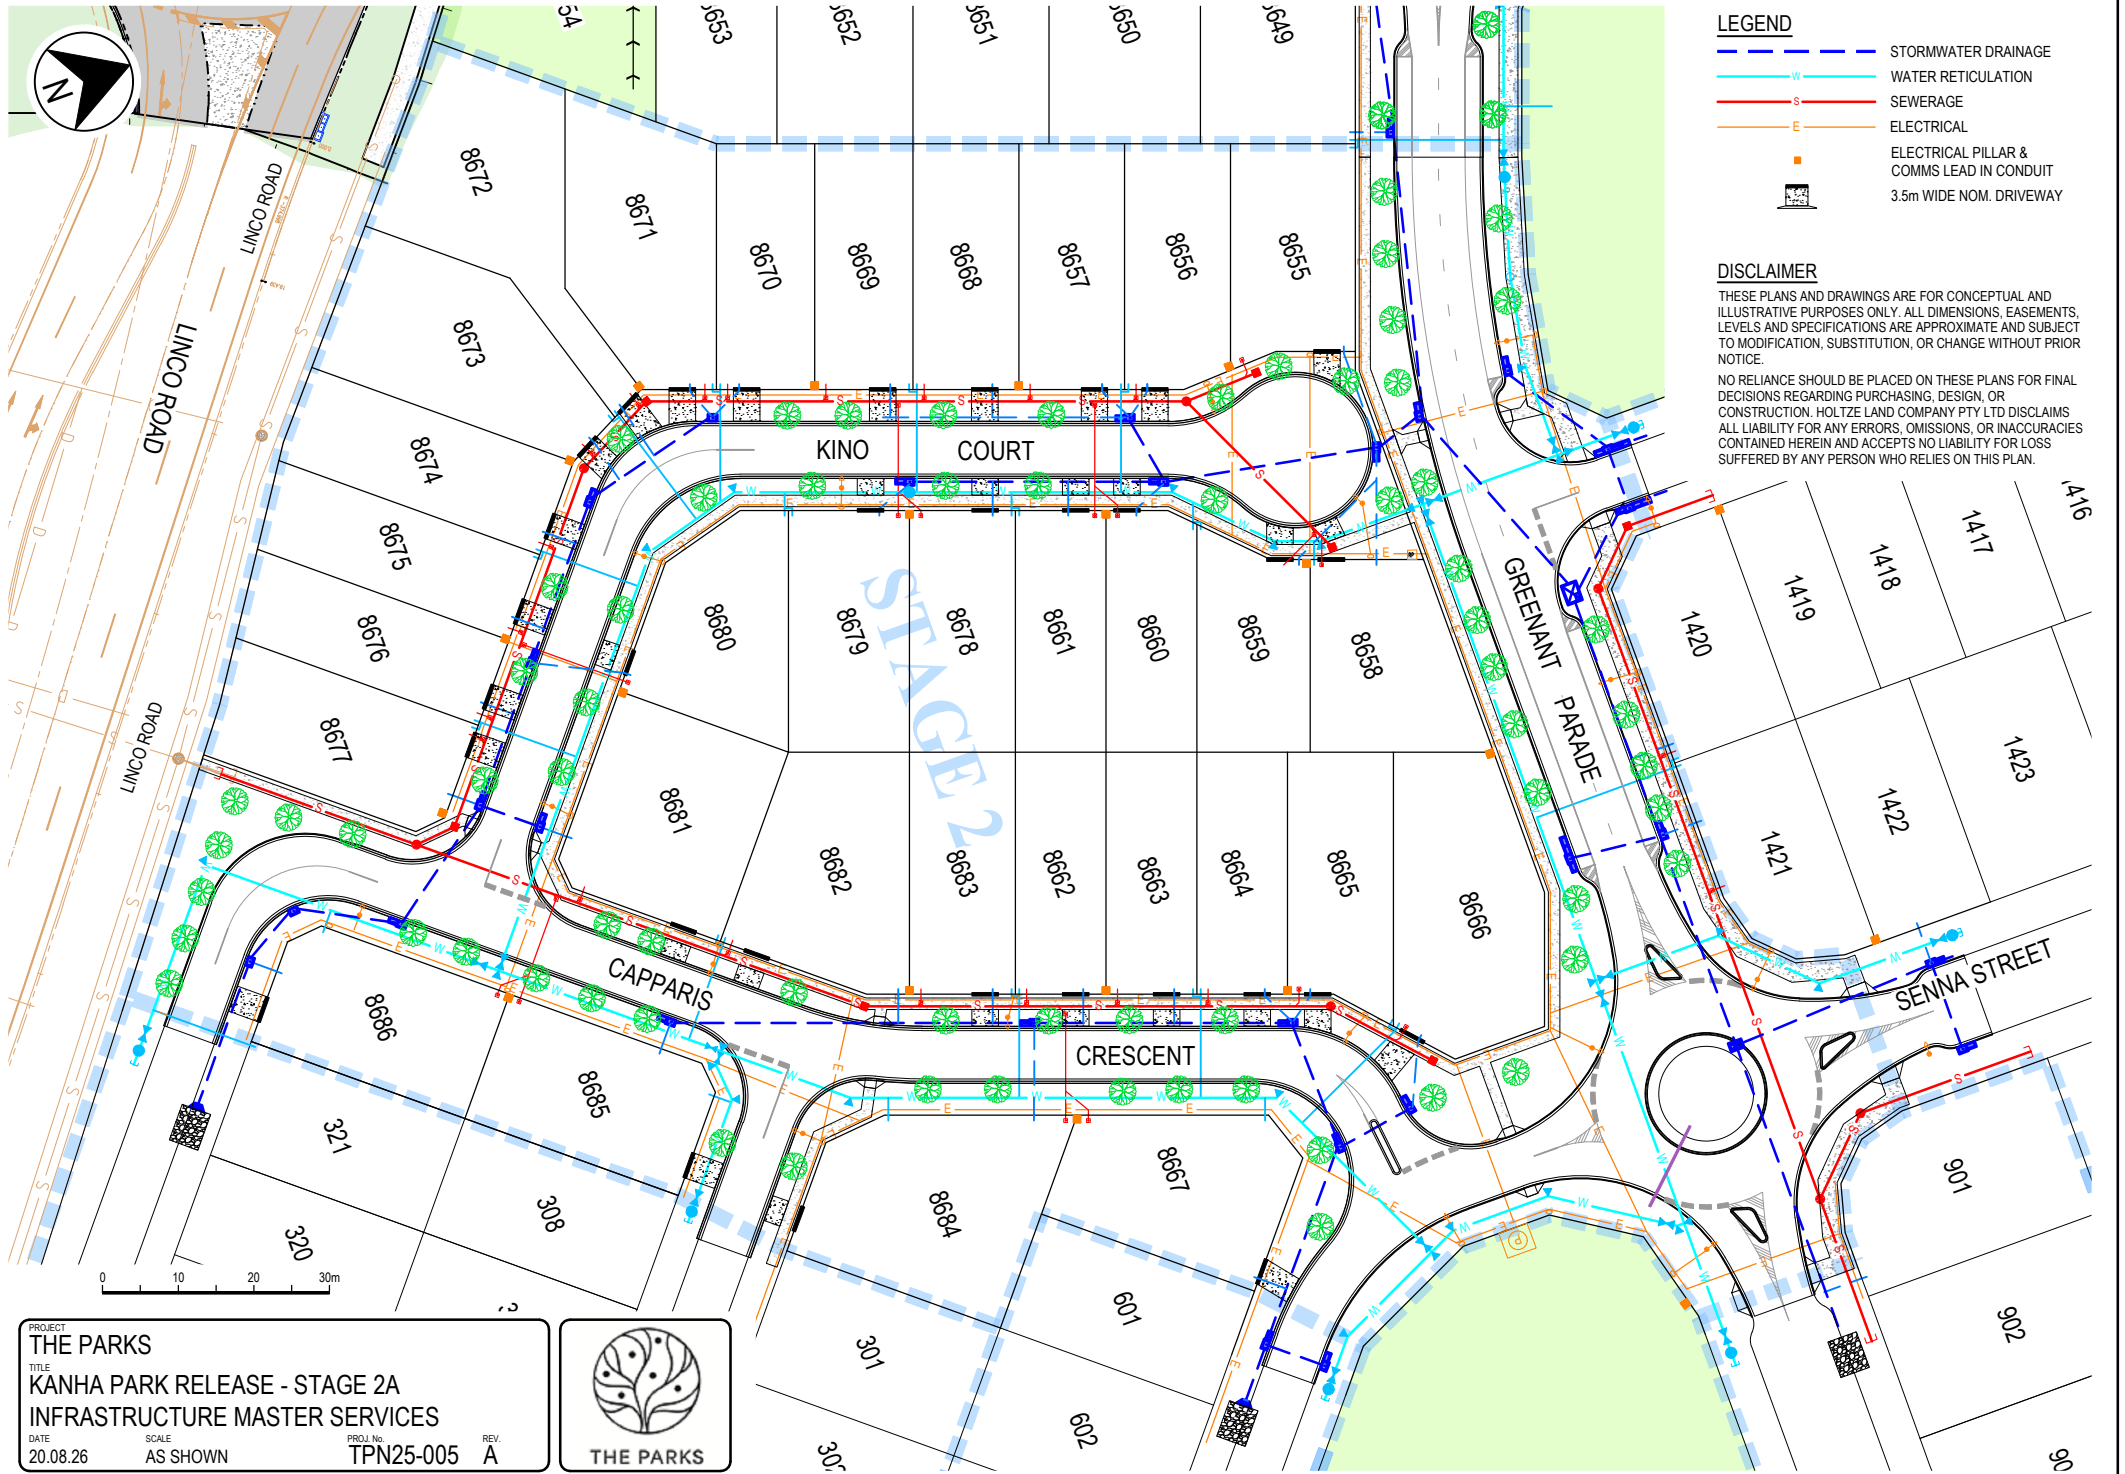


DATE: 20/08/2026 8:24:51 PM LOGIN NAME: TROYB
LOCATION: C:\Users\troyb\OneDrive - TPN\ENGIN\TPN - Projects\TPN25-005 The Parks\30 Delivery\02 Drawings\02 Stage 2\TPN25005-DD-02-CI-SKT-0031_Infrastructure Plan.dwg

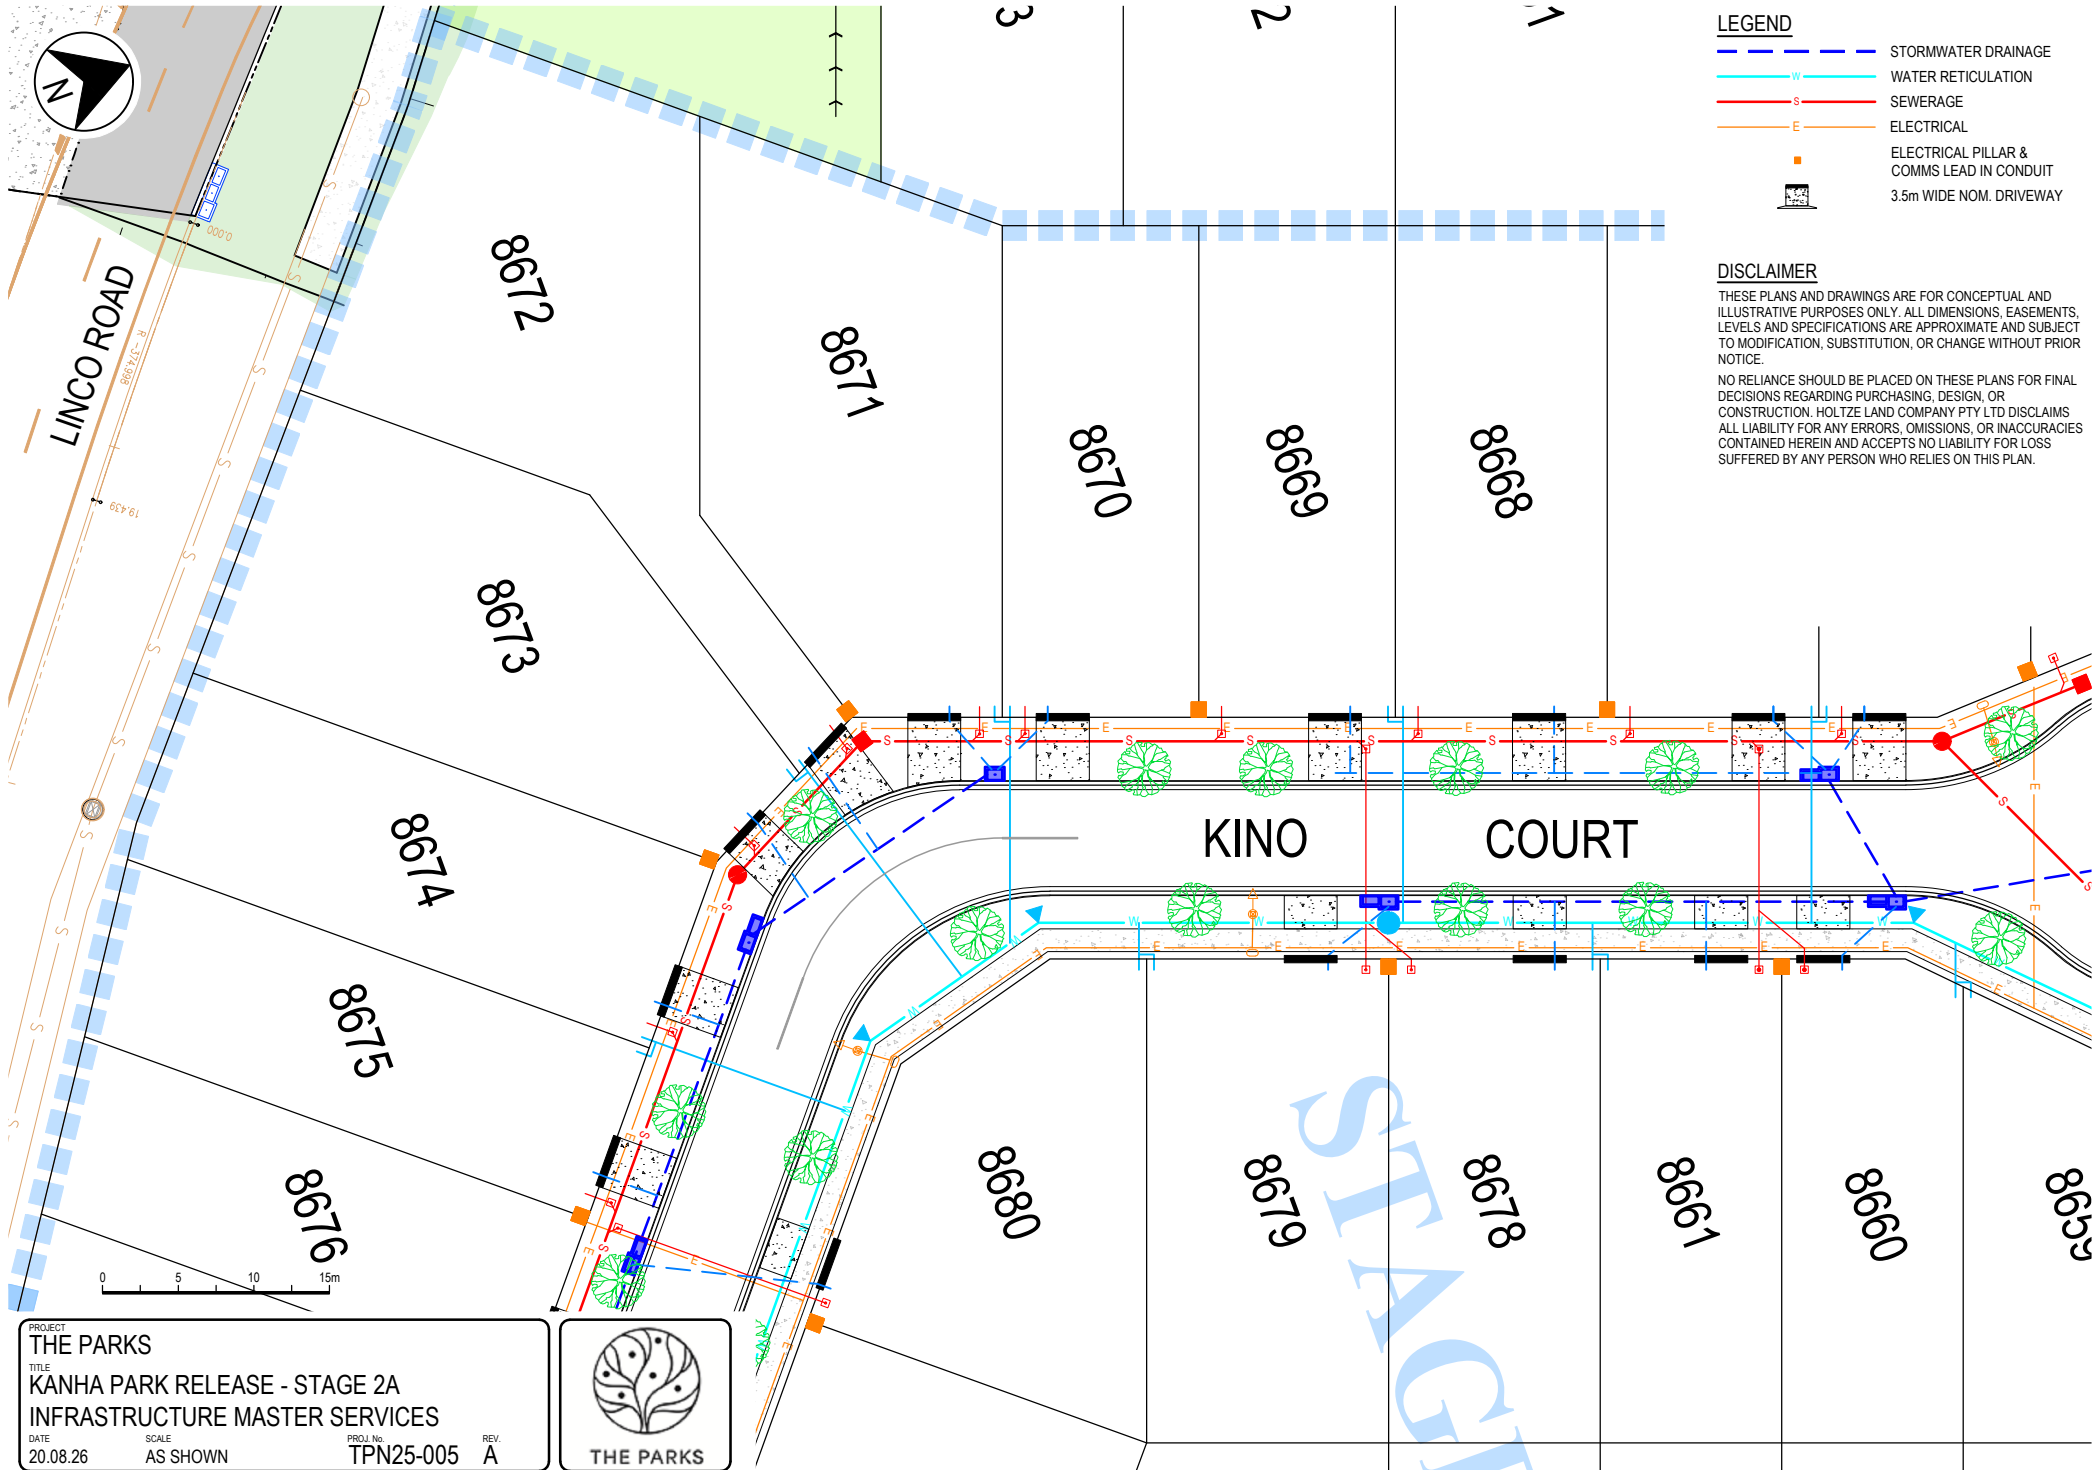

DATE: 20/08/2026 8:24:53 PM LOGIN NAME: TROYB
LOCATION: c:\Users\troyb\OneDrive - TPN\ENGIN\TPN - Projects\TPN25-005 The Parks\30 Delivery\02 Stage 2\TPN25005-DD-02-CI-SKT-0031_Infrastructure Plan.dwg

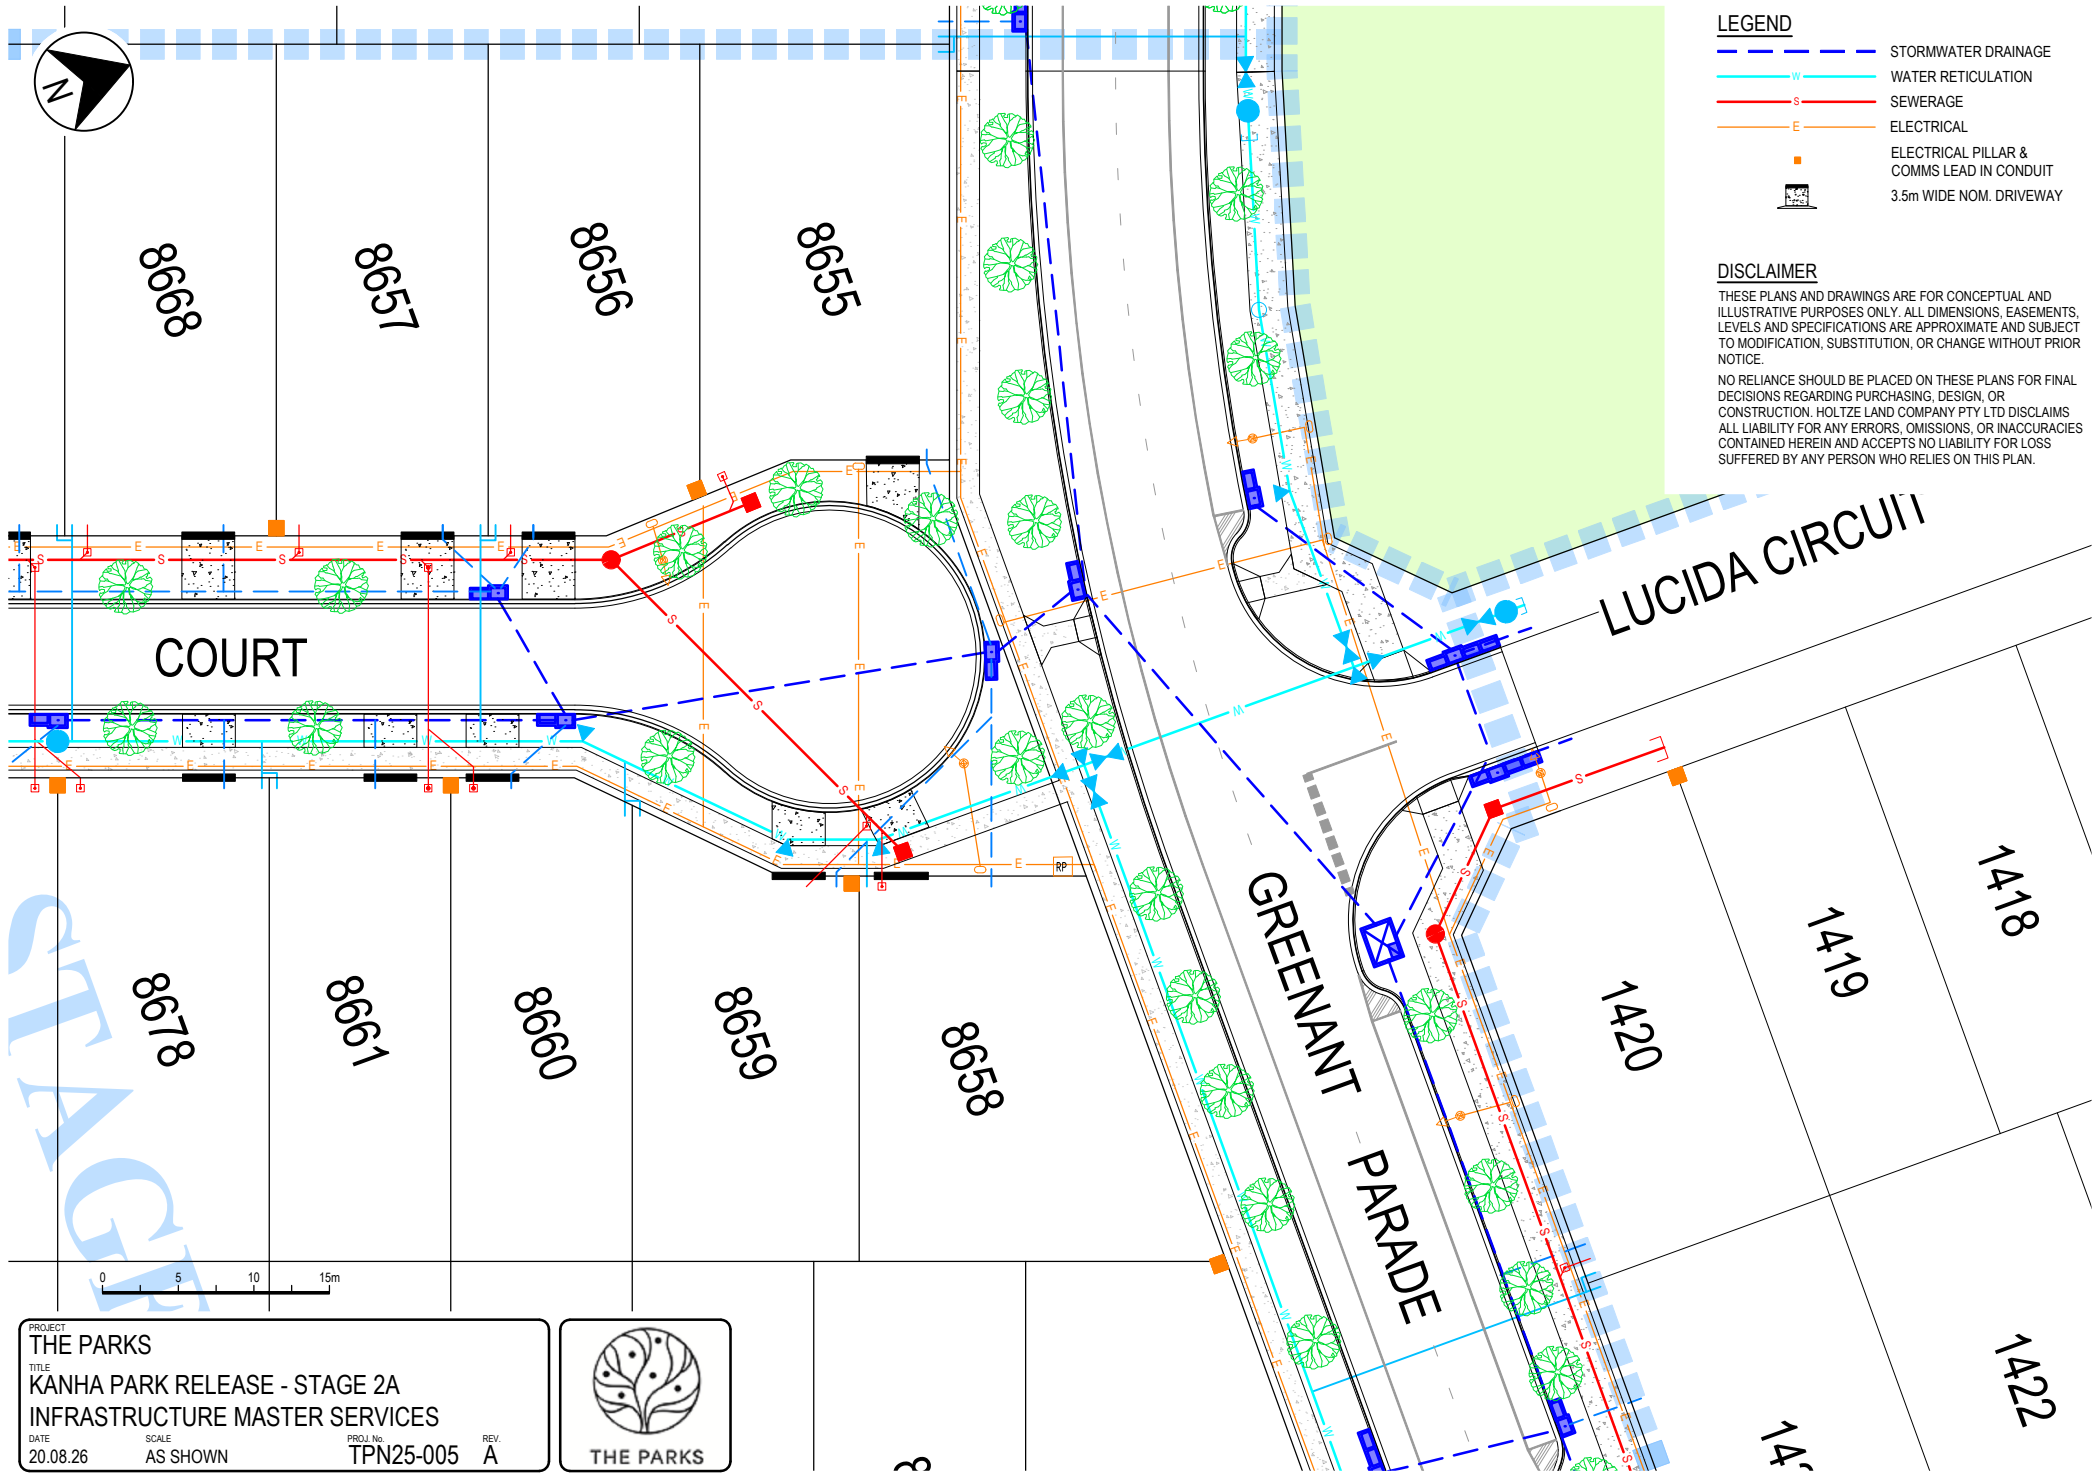

DATE: 20/08/2026 8:24:54 PM LOGIN NAME: TROYB
LOCATION: C:\Users\troyb\OneDrive - TPN\Engineering - Projects\TPN25-005 The Parks\30 Drawings\02 Stage 2\TPN25005-DD-02-CI-SKT-0031_Infrastructure Plan.dwg

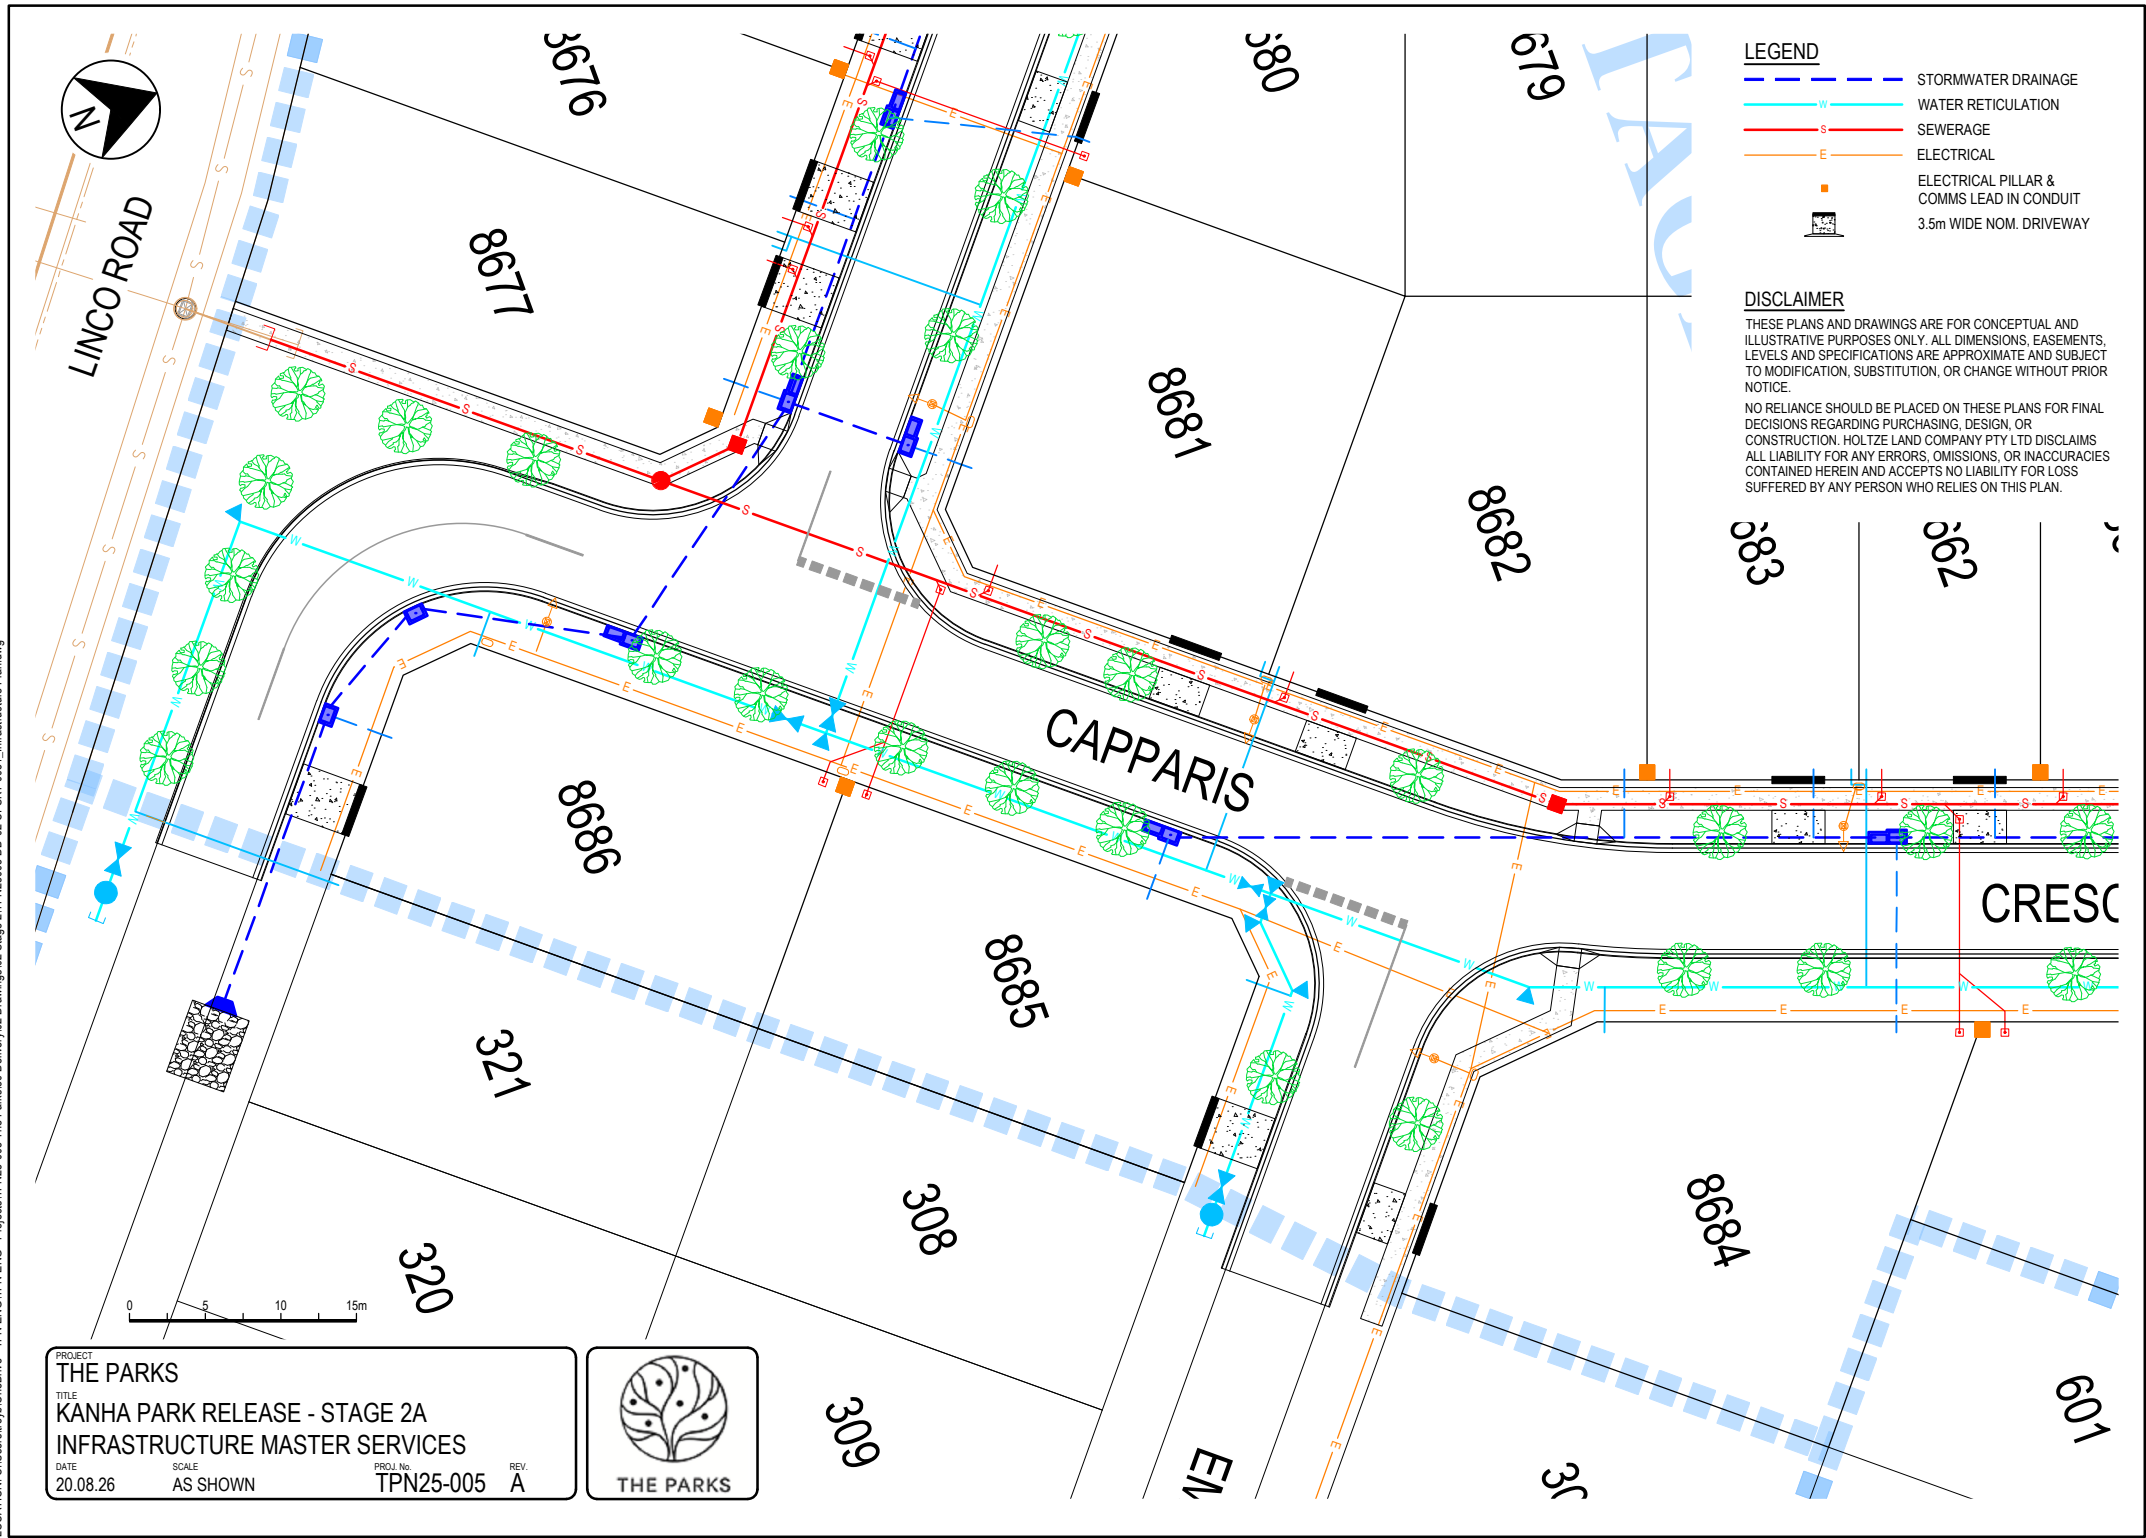

LEGEND

- STORMWATER DRAINAGE
- WATER RETICULATION
- SEWERAGE
- ELECTRICAL
- ELECTRICAL PILLAR & COMMS LEAD IN CONDUIT
- 3.5m WIDE NOM. DRIVEWAY

DISCLAIMER

THESE PLANS AND DRAWINGS ARE FOR CONCEPTUAL AND ILLUSTRATIVE PURPOSES ONLY. ALL DIMENSIONS, EASEMENTS, LEVELS AND SPECIFICATIONS ARE APPROXIMATE AND SUBJECT TO MODIFICATION, SUBSTITUTION, OR CHANGE WITHOUT PRIOR NOTICE.

NO RELIANCE SHOULD BE PLACED ON THESE PLANS FOR FINAL DECISIONS REGARDING PURCHASING, DESIGN, OR CONSTRUCTION. HOLTZE LAND COMPANY PTY LTD DISCLAIMS ALL LIABILITY FOR ANY ERRORS, OMISSIONS, OR INACCURACIES CONTAINED HEREIN AND ACCEPTS NO LIABILITY FOR LOSS SUFFERED BY ANY PERSON WHO RELIES ON THIS PLAN.

PROJECT

THE PARKS

TITLE

**KANHA PARK RELEASE - STAGE 2A
INFRASTRUCTURE MASTER SERVICES**

DATE

20.08.26

SCALE

AS SHOWN

PROJ. No.

TPN25-005

REV.

A



DATE: 20/08/2026 8:24:56 PM LOGIN NAME: TROYB
LOCATION: C:\Users\troyb\OneDrive - TPN\ENGIN\TPN - Projects\TPN25-005 The Parks\30 Delivery\02 Drawings\02 Stage 2\TPN25-005-DD-02-CI-SK-0031_Infrastructure Plan.dwg




LEGEND

- S --- STORMWATER DRAINAGE
- W --- WATER RETICULATION
- S --- SEWERAGE
- E --- ELECTRICAL
- ELECTRICAL PILLAR & COMMS LEAD IN CONDUIT
- 3.5m WIDE NOM. DRIVEWAY

DISCLAIMER

THESE PLANS AND DRAWINGS ARE FOR CONCEPTUAL AND ILLUSTRATIVE PURPOSES ONLY. ALL DIMENSIONS, EASEMENTS, LEVELS AND SPECIFICATIONS ARE APPROXIMATE AND SUBJECT TO MODIFICATION, SUBSTITUTION, OR CHANGE WITHOUT PRIOR NOTICE.

NO RELIANCE SHOULD BE PLACED ON THESE PLANS FOR FINAL DECISIONS REGARDING PURCHASING, DESIGN, OR CONSTRUCTION. HOLTZE LAND COMPANY PTY LTD DISCLAIMS ALL LIABILITY FOR ANY ERRORS, OMISSIONS, OR INACCURACIES CONTAINED HEREIN AND ACCEPTS NO LIABILITY FOR LOSS SUFFERED BY ANY PERSON WHO RELIES ON THIS PLAN.

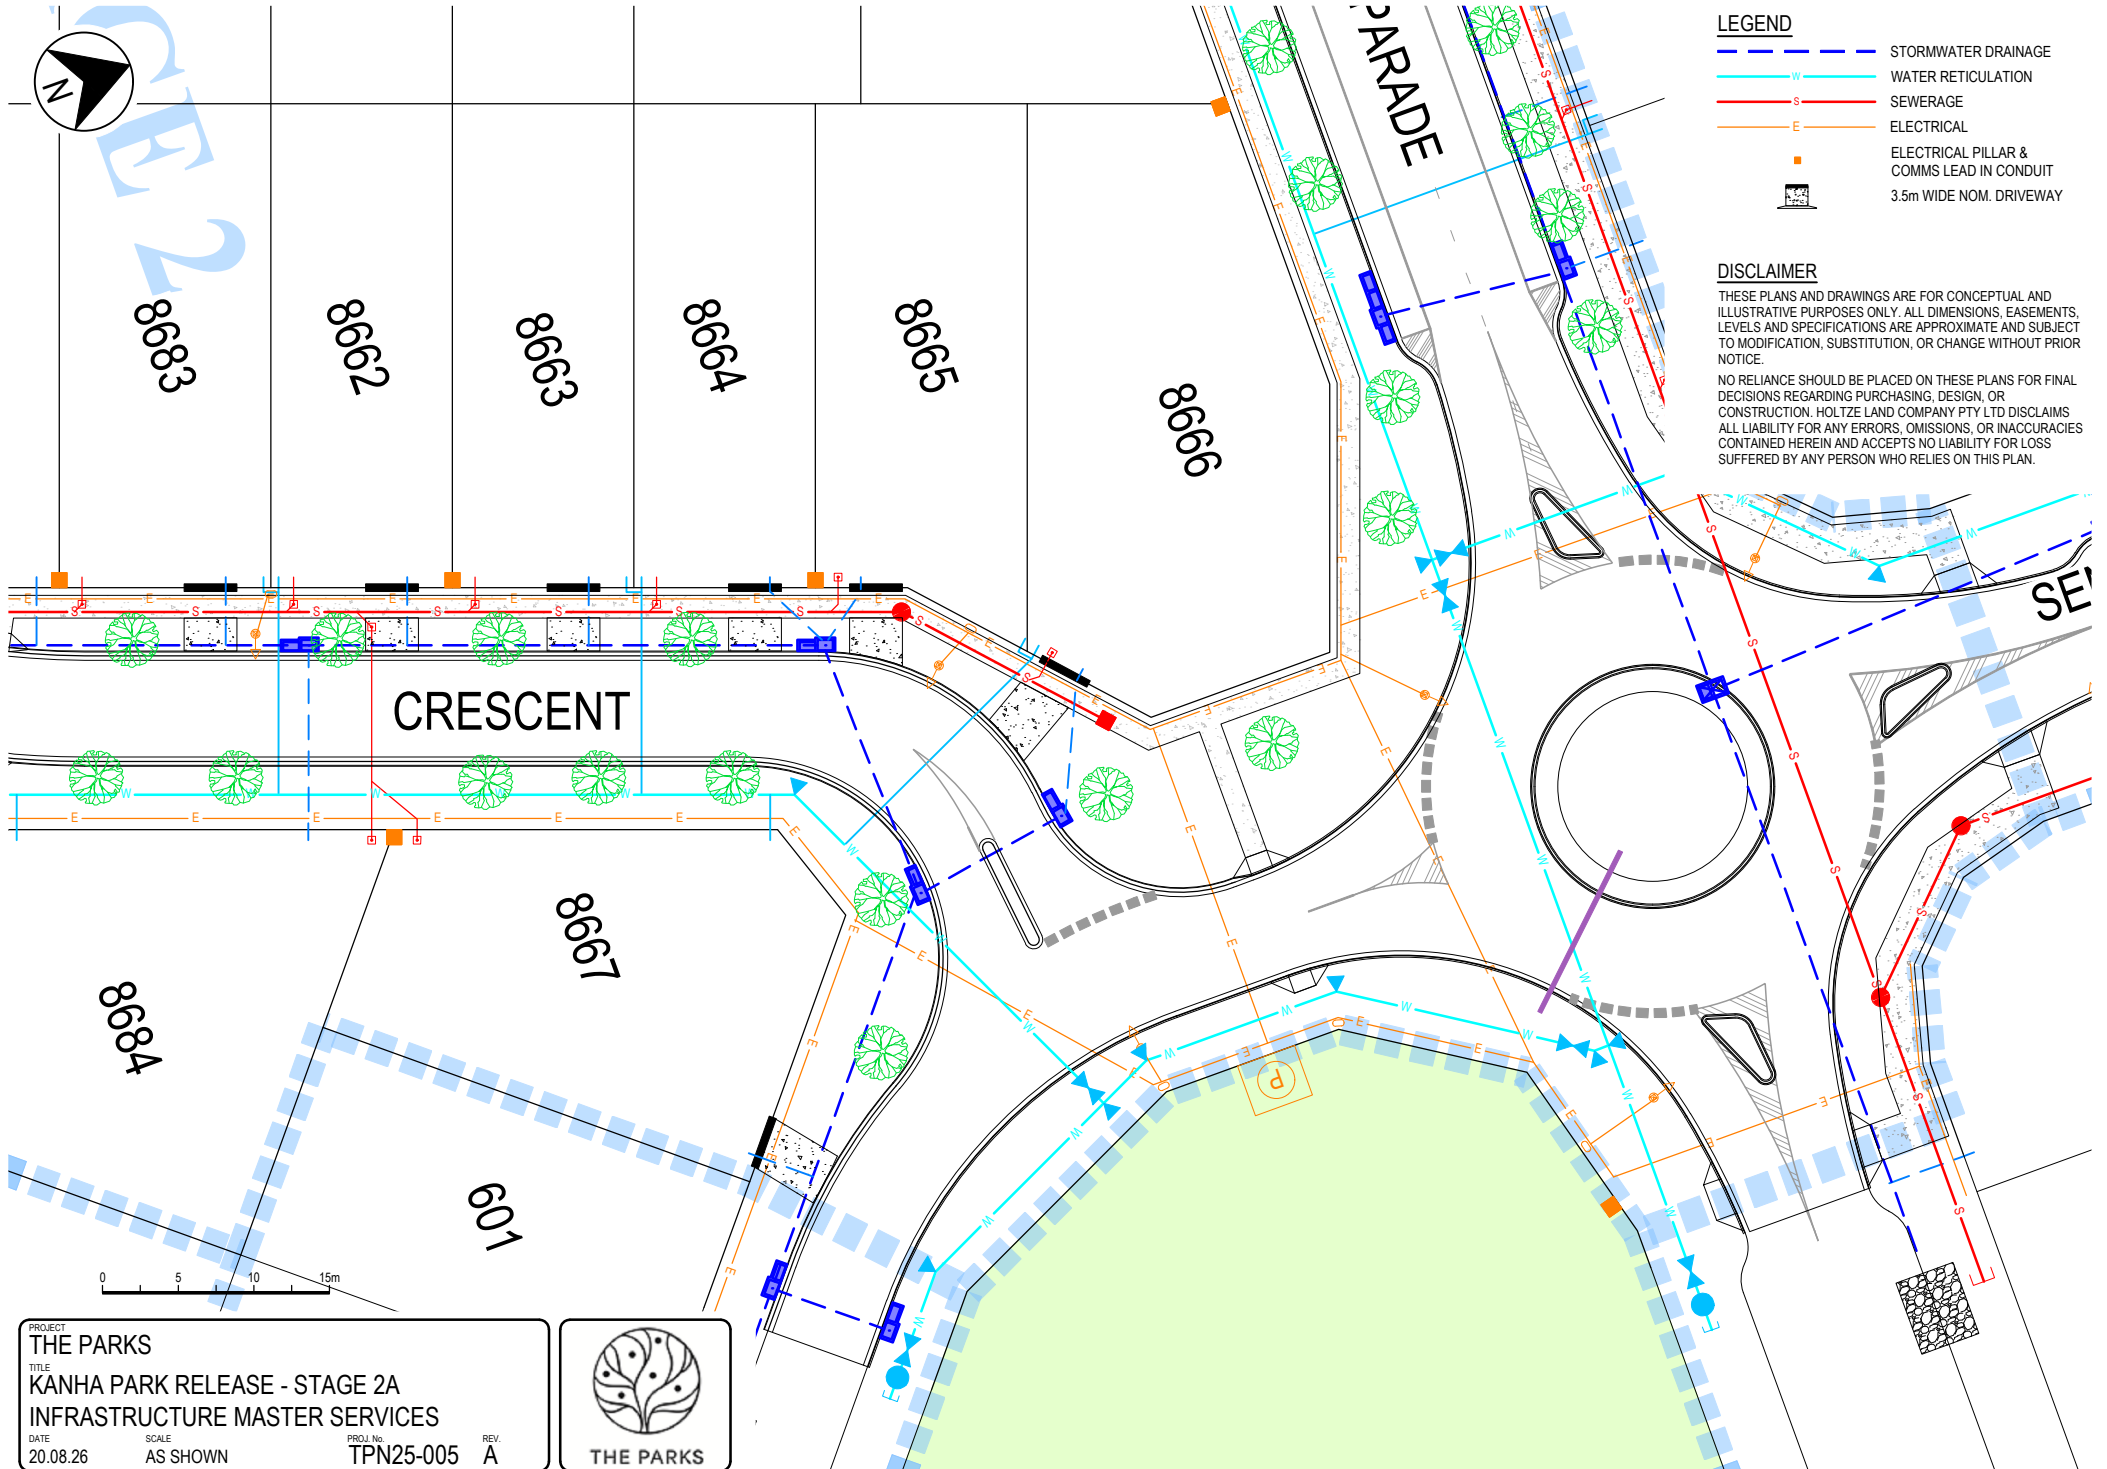

PROJECT
THE PARKS
TITLE
KANHA PARK RELEASE - STAGE 2A
INFRASTRUCTURE MASTER SERVICES

DATE 20.08.26 SCALE AS SHOWN PROJ. No. TPN25-005 REV. A



THE PARKS