


DATE: 20/08/2026 8:33:25 PM LOGIN NAME: TROYB
LOCATION: C:\Users\TroyB\OneDrive - TPN\ENGIN\TPN - Projects\TPN25-005 The Parks\30 Delivery\02 Drawings\03 Stage 3\TPN25005-DD-03-CI-SKT-0031_Infrastructure Plan.dwg

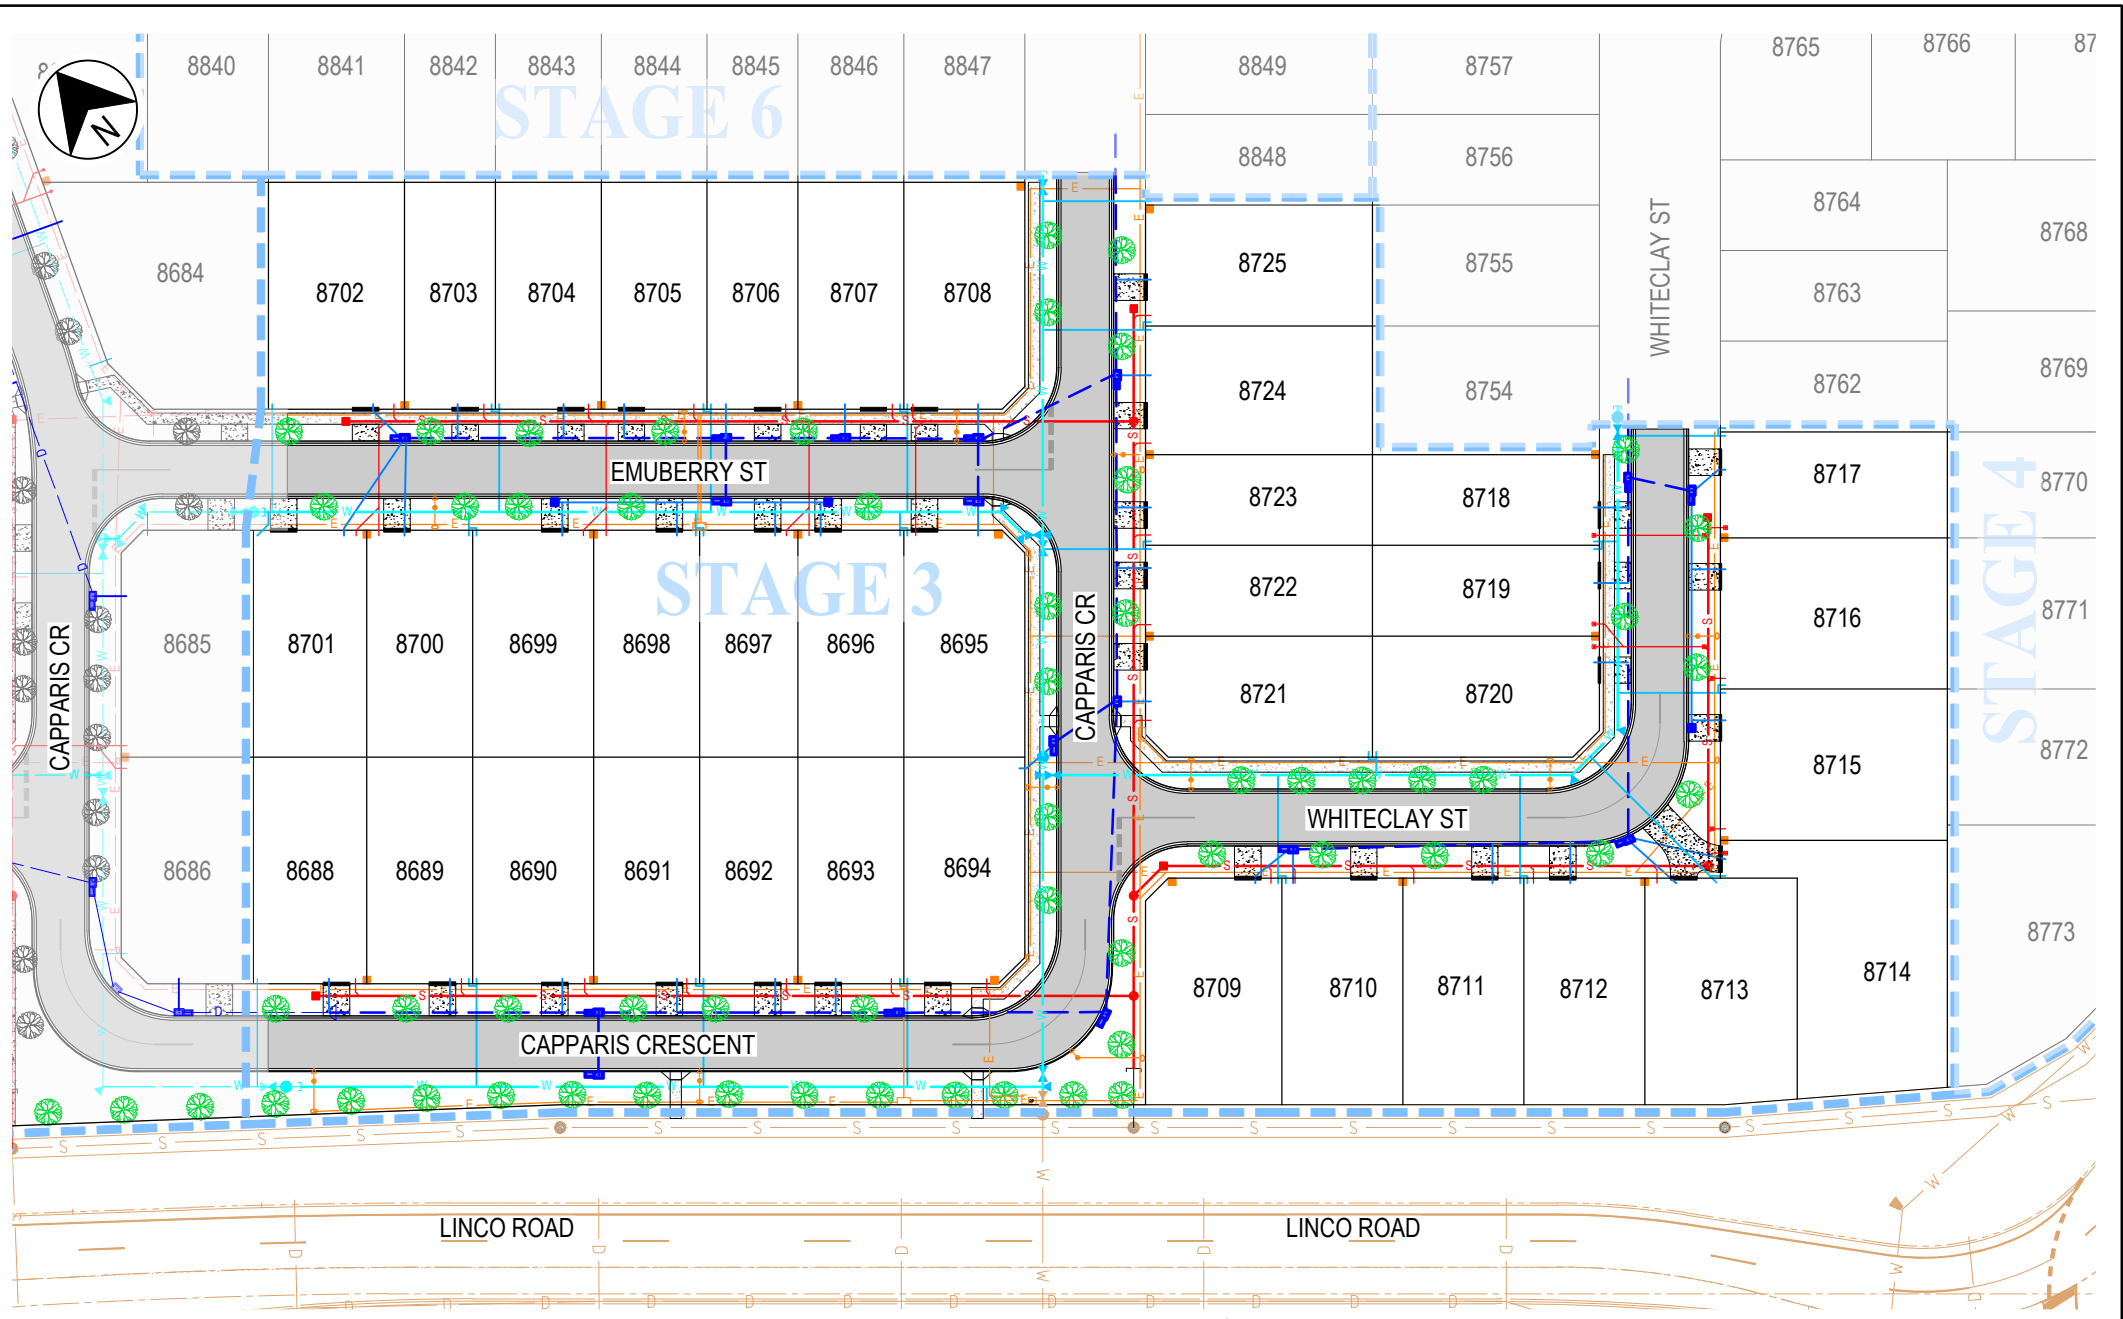

PROJECT

THE PARKS - STAGE 3

TITLE

BARDIYA PARK RELEASE

INFRASTRUCTURE MASTER SERVICES

DATE

20.08.26

SCALE

AS SHOWN

PROJ. No.

TPN25-005

REV.

A



THE PARKS

DISCLAIMER
THESE PLANS AND DRAWINGS ARE FOR CONCEPTUAL AND ILLUSTRATIVE PURPOSES ONLY. ALL DIMENSIONS, EASEMENTS, LEVELS AND SPECIFICATIONS ARE APPROXIMATE AND SUBJECT TO MODIFICATION, SUBSTITUTION, OR CHANGE WITHOUT PRIOR NOTICE.
NO RELIANCE SHOULD BE PLACED ON THESE PLANS FOR FINAL DECISIONS REGARDING PURCHASING, DESIGN, OR CONSTRUCTION. HOLTZE LAND COMPANY PTY LTD DISCLAIMS ALL LIABILITY FOR ANY ERRORS, OMISSIONS, OR INACCURACIES CONTAINED HEREIN AND ACCEPTS NO LIABILITY FOR LOSS SUFFERED BY ANY PERSON WHO RELIES ON THIS PLAN.

LEGEND

STORMWATER DRAINAGE

WATER RETICULATION

SEWERAGE


ELECTRICAL

ELECTRICAL PILLAR & COMMS LEAD IN CONDUIT

3.5m WIDE NOM. DRIVEWAY

TPN25-005 The Parks\30 Delivery\02 Drawings\03 Stage 3\TPN25005-DD-03-CI-SKT-0031_Infrastructure Plan.dwg

DATE: 20/08/2026 8:33:27 PM LOGIN NAME: TROYB
LOCATION: c:\Users\troyb\OneDrive - TPN\ENGIN\TPN - Projects\TPN25-005 The Parks\30 Delivery\02 Drawings\03 Stage 3\TPN25005-DD-03-CI-SKT-0031 - Infrastructure Plan.dwg

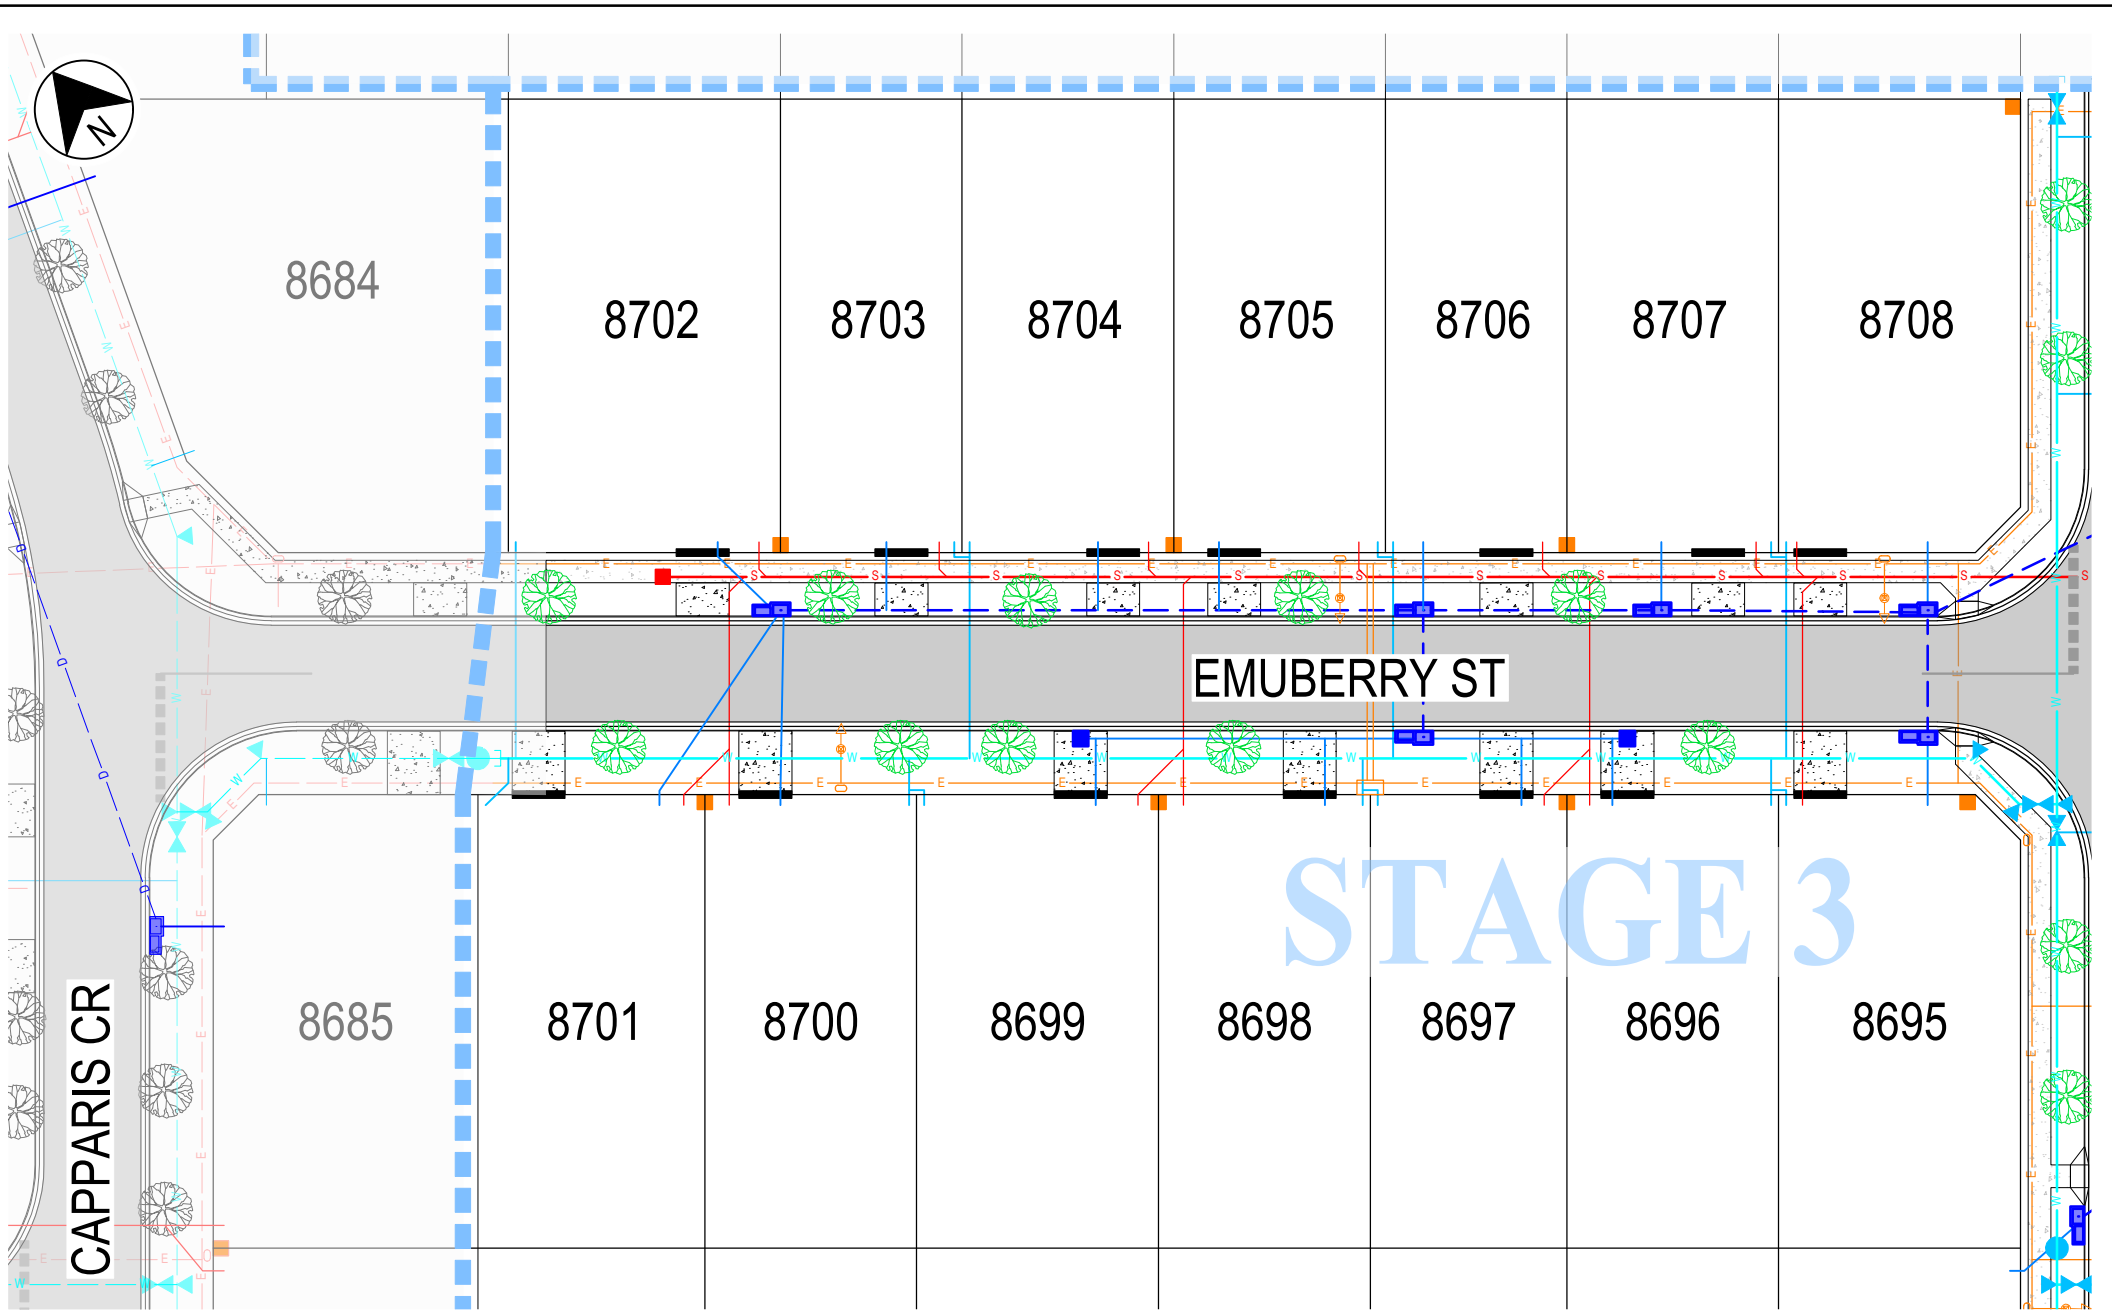

PROJECT
THE PARKS - STAGE 3

TITLE
**BARDIYA PARK RELEASE
INFRASTRUCTURE MASTER SERVICES**

DATE: 20.08.26 SCALE: AS SHOWN PROJ. No: TPN25-005 REV. A



DISCLAIMER


THESE PLANS AND DRAWINGS ARE FOR CONCEPTUAL AND ILLUSTRATIVE PURPOSES ONLY. ALL DIMENSIONS, EASEMENTS, LEVELS AND SPECIFICATIONS ARE APPROXIMATE AND SUBJECT TO MODIFICATION, SUBSTITUTION, OR CHANGE WITHOUT PRIOR NOTICE.

NO RELIANCE SHOULD BE PLACED ON THESE PLANS FOR FINAL DECISIONS REGARDING PURCHASING, DESIGN, OR CONSTRUCTION. HOLTZE LAND COMPANY PTY LTD DISCLAIMS ALL LIABILITY FOR ANY ERRORS, OMISSIONS, OR INACCURACIES CONTAINED HEREIN AND ACCEPTS NO LIABILITY FOR LOSS SUFFERED BY ANY PERSON WHO RELIES ON THIS PLAN.

LEGEND

- S --- STORMWATER DRAINAGE
- W --- WATER RETICULATION
- S --- SEWERAGE
- E --- ELECTRICAL
- ELECTRICAL PILLAR & COMMS LEAD IN CONDUIT
- 3.5m WIDE NOM. DRIVEWAY

DATE: 20/08/2026 8:33:28 PM LOGIN NAME: TROYB
LOCATION: c:\Userstroyb\OneDrive - TPN\ENGIN\TPN - Projects\TPN25-005 The Parks30 Delivery\02 Drawings\03 Stage 3\TPN25005-DD-03-CI-SKT-0031_Infrastructure Plan.dwg

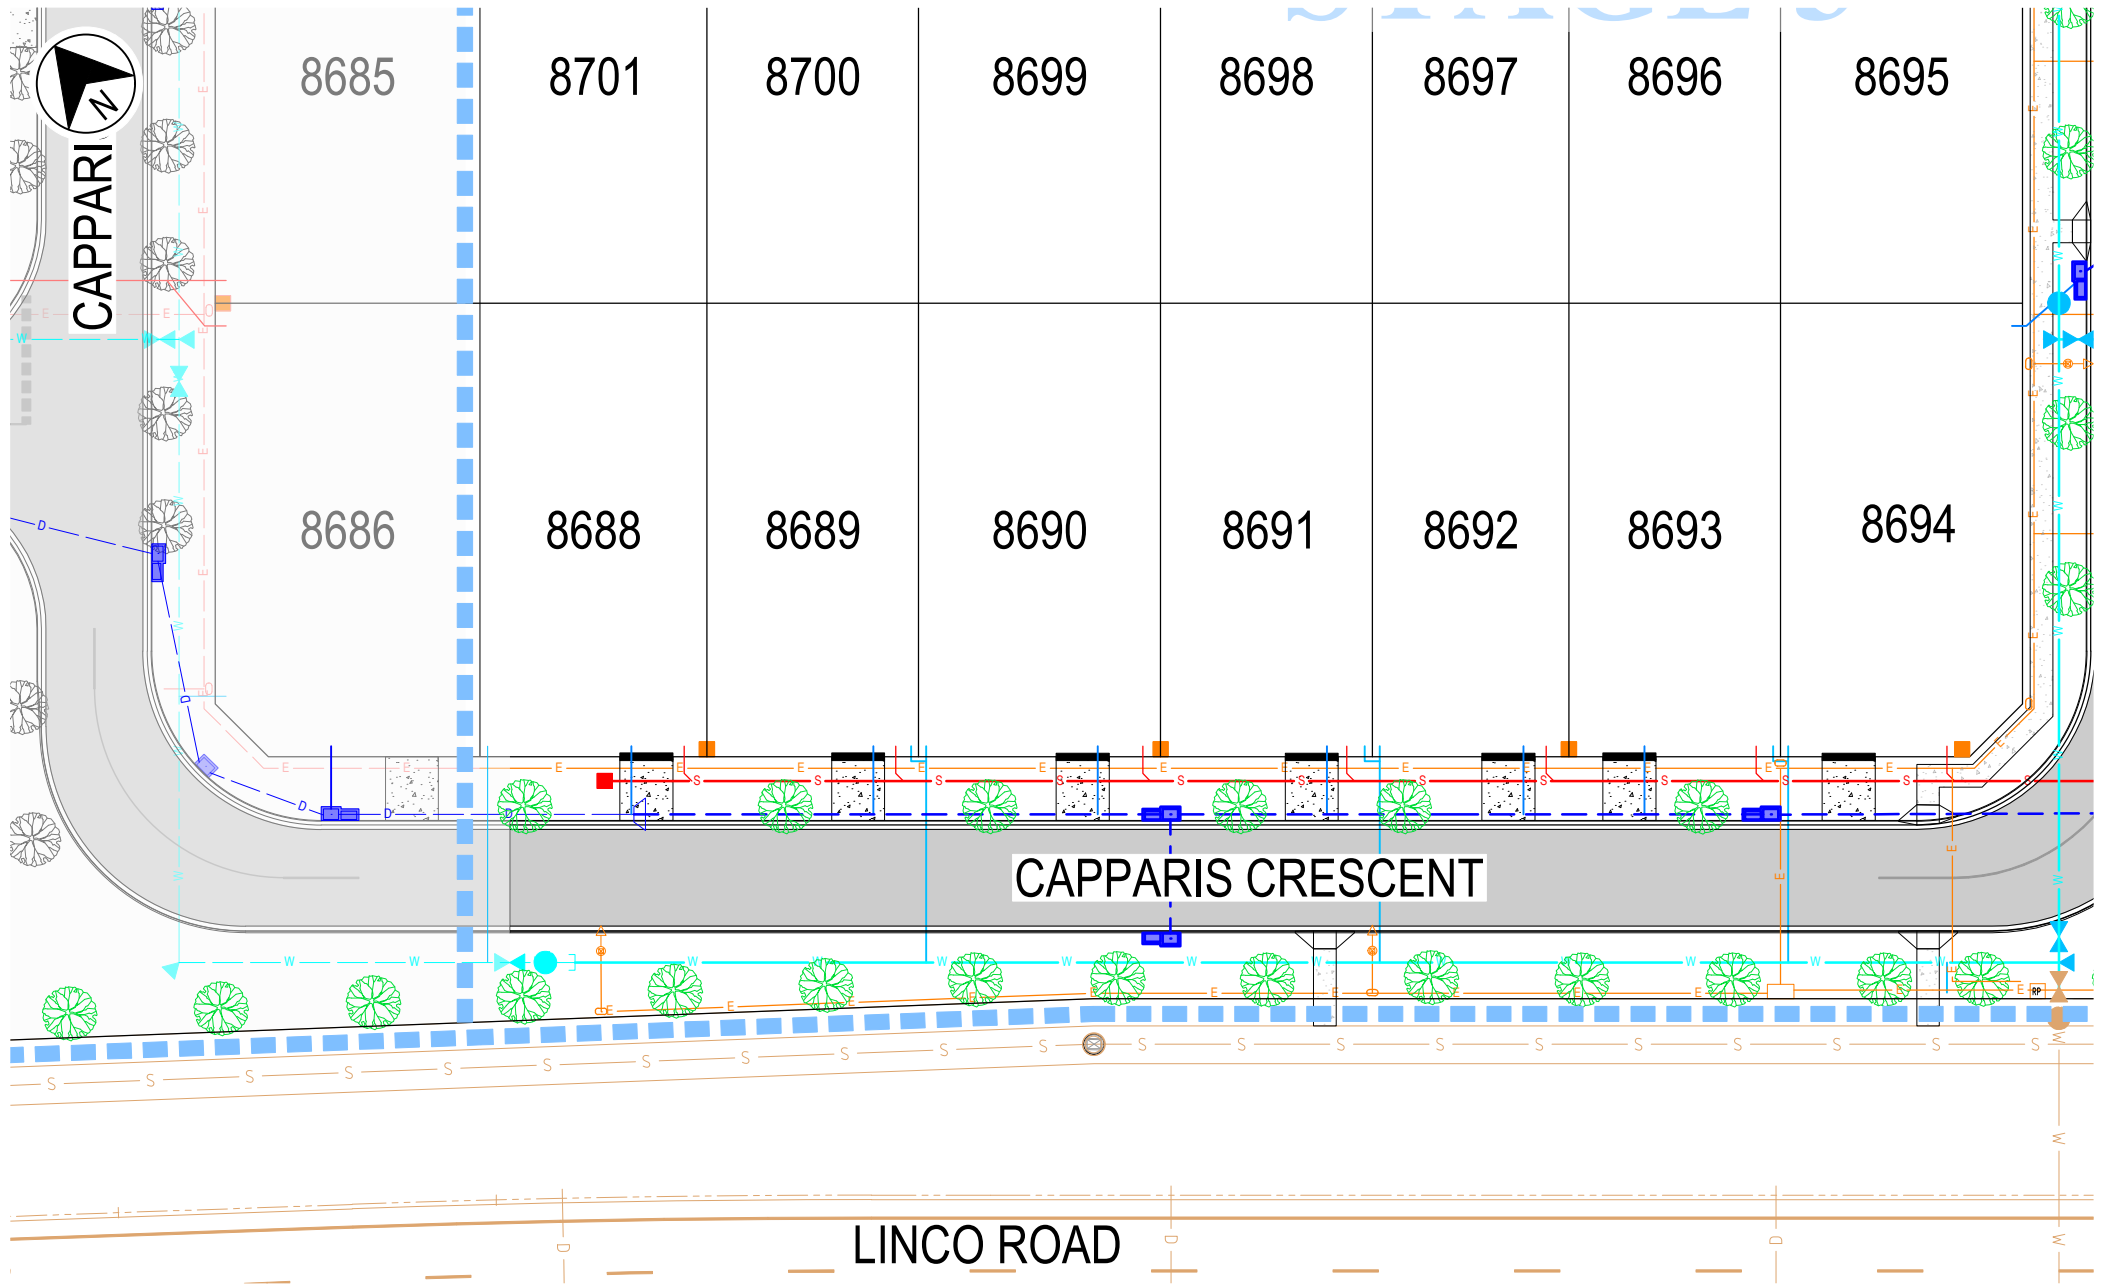

PROJECT
THE PARKS - STAGE 3
TITLE
BARDIYA PARK RELEASE
INFRASTRUCTURE MASTER SERVICES

DATE
20.08.26

SCALE
AS SHOWN

PROJ. No.
TPN25-005

REV.
A



THE PARKS

0 5 10 15m

LINCO ROAD

DISCLAIMER


THESE PLANS AND DRAWINGS ARE FOR CONCEPTUAL AND ILLUSTRATIVE PURPOSES ONLY. ALL DIMENSIONS, EASEMENTS, LEVELS AND SPECIFICATIONS ARE APPROXIMATE AND SUBJECT TO MODIFICATION, SUBSTITUTION, OR CHANGE WITHOUT PRIOR NOTICE.

NO RELIANCE SHOULD BE PLACED ON THESE PLANS FOR FINAL DECISIONS REGARDING PURCHASING, DESIGN, OR CONSTRUCTION. HOLTZE LAND COMPANY PTY LTD DISCLAIMS ALL LIABILITY FOR ANY ERRORS, OMISSIONS, OR INACCURACIES CONTAINED HEREIN AND ACCEPTS NO LIABILITY FOR LOSS SUFFERED BY ANY PERSON WHO RELIES ON THIS PLAN.

LEGEND

- STORMWATER DRAINAGE
- WATER RETICULATION
- SEWERAGE
- ELECTRICAL
- ELECTRICAL PILLAR & COMMS LEAD IN CONDUIT
- 3.5m WIDE NOM. DRIVEWAY

DATE: 20/08/2026 8:33:30 PM LOGIN NAME: TROYB
LOCATION: c:\Users\troyb\OneDrive - TPN Eng\TPN Eng - Projects\TPN25-005 The Parks\TPN25-005-03-01-SKT-0031_Infrastructure Plan.dwg

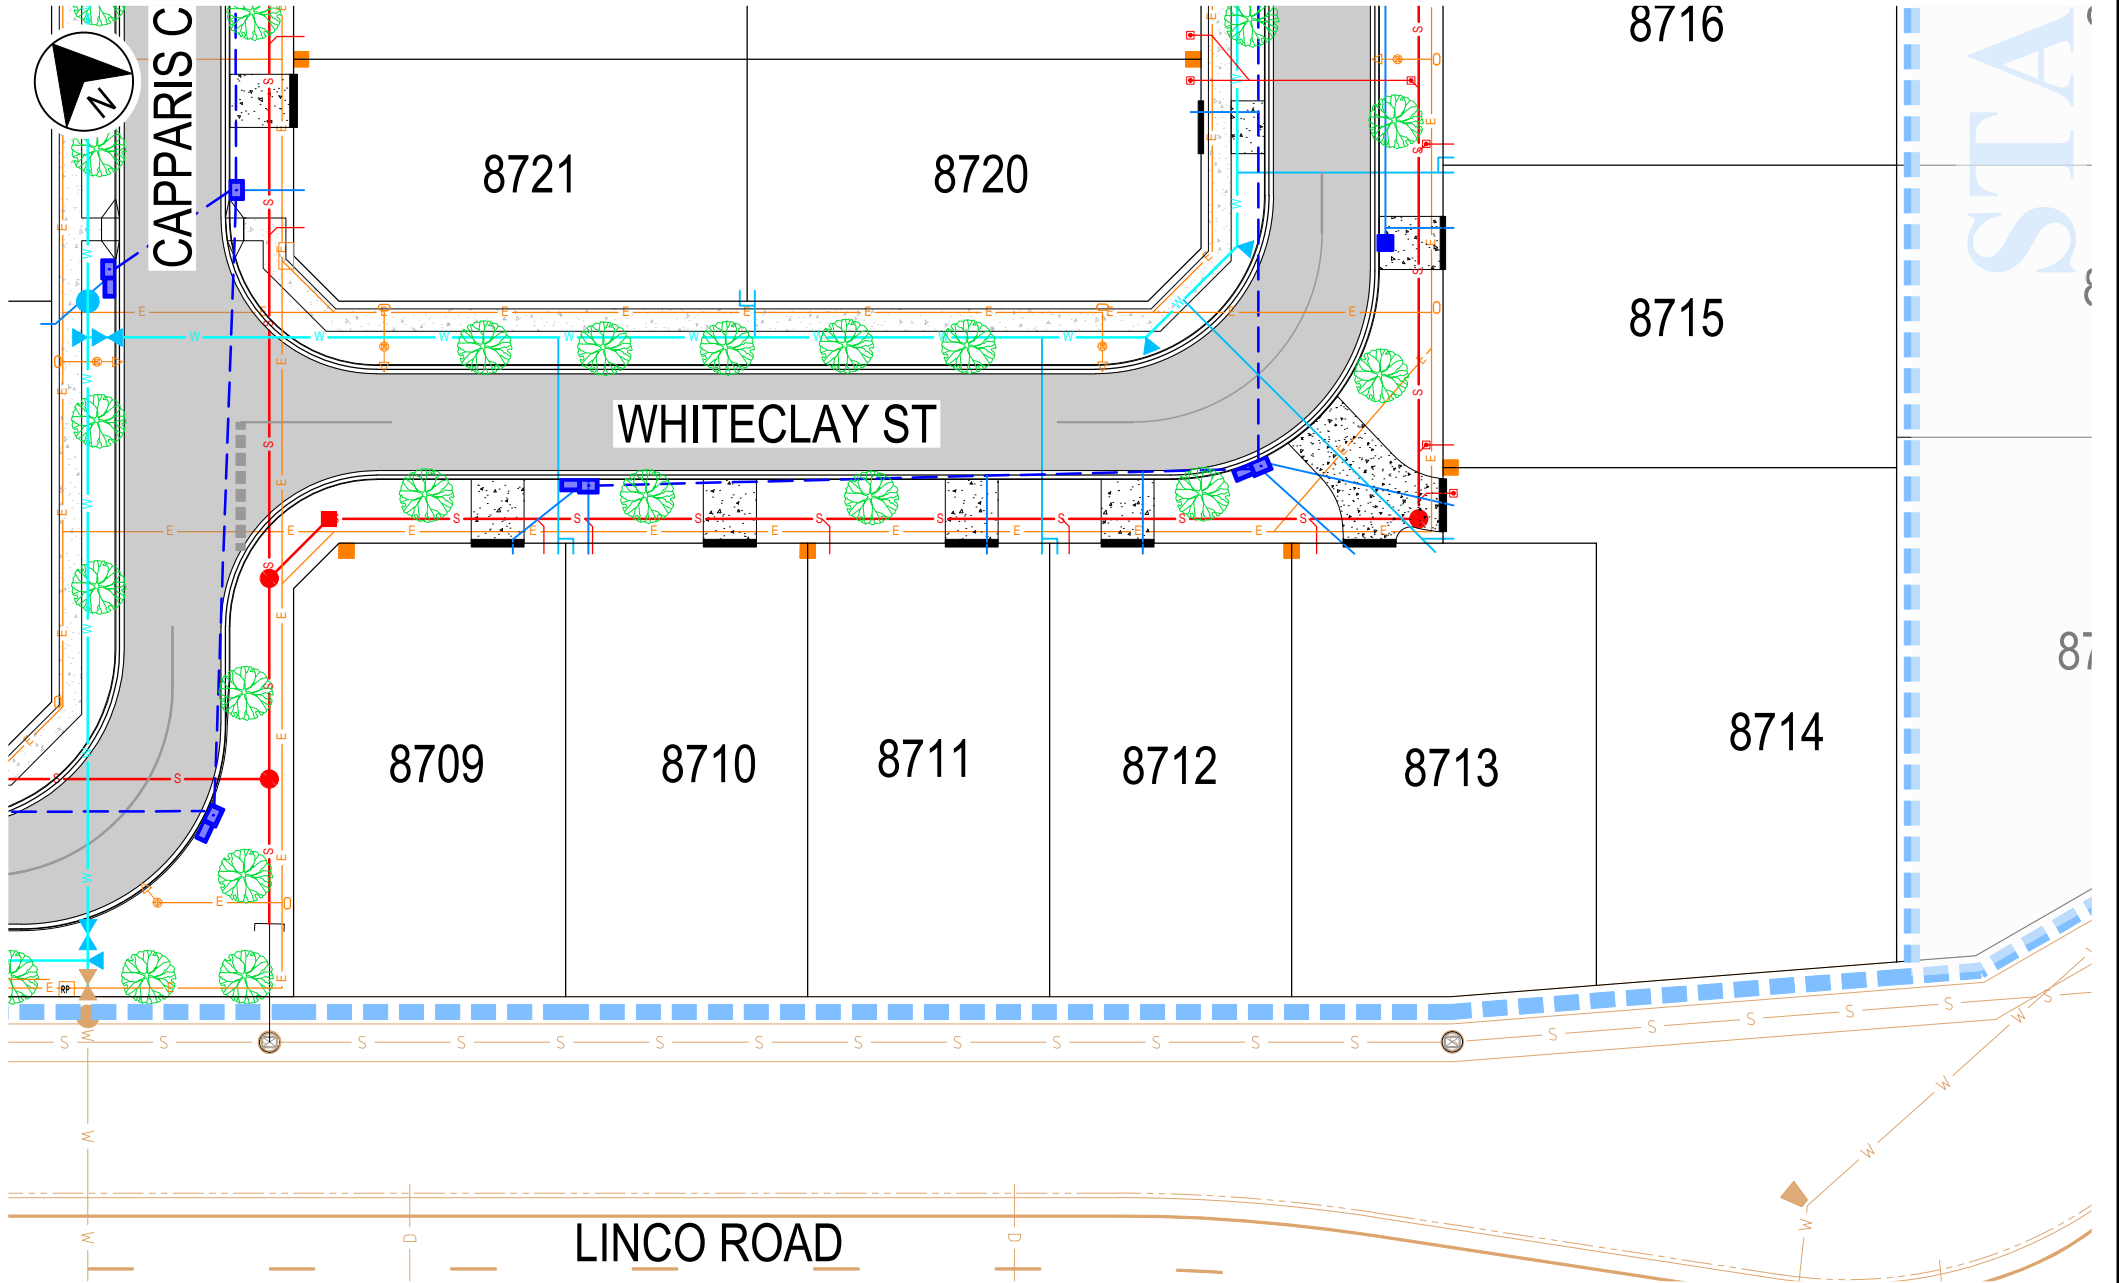

PROJECT
THE PARKS - STAGE 3
TITLE
BARDIYA PARK RELEASE
INFRASTRUCTURE MASTER SERVICES

DATE
20.08.26

SCALE
AS SHOWN

PROJ. No.
TPN25-005

REV.
A



THE PARKS

DISCLAIMER


THESE PLANS AND DRAWINGS ARE FOR CONCEPTUAL AND ILLUSTRATIVE PURPOSES ONLY. ALL DIMENSIONS, EASEMENTS, LEVELS AND SPECIFICATIONS ARE APPROXIMATE AND SUBJECT TO MODIFICATION, SUBSTITUTION, OR CHANGE WITHOUT PRIOR NOTICE.

NO RELIANCE SHOULD BE PLACED ON THESE PLANS FOR FINAL DECISIONS REGARDING PURCHASING, DESIGN, OR CONSTRUCTION. HOLTZE LAND COMPANY PTY LTD DISCLAIMS ALL LIABILITY FOR ANY ERRORS, OMISSIONS, OR INACCURACIES CONTAINED HEREIN AND ACCEPTS NO LIABILITY FOR LOSS SUFFERED BY ANY PERSON WHO RELIES ON THIS PLAN.

LEGEND

- STORMWATER DRAINAGE
- WATER RETICULATION
- SEWERAGE
- ELECTRICAL
- ELECTRICAL PILLAR & COMMS LEAD IN CONDUIT
- 3.5m WIDE NOM. DRIVEWAY

DATE: 20/08/2026 8:33:31 PM LOGIN NAME: TROYB
LOCATION: c:\Users\troyb\OneDrive - TPN\Engineering - Projects\TPN25-005 The Parks\30 Delivery\02 Drawings\03 Stage 3\TPN25005-DD-03-CI-SKT-0031_Infrastructure Plan.dwg

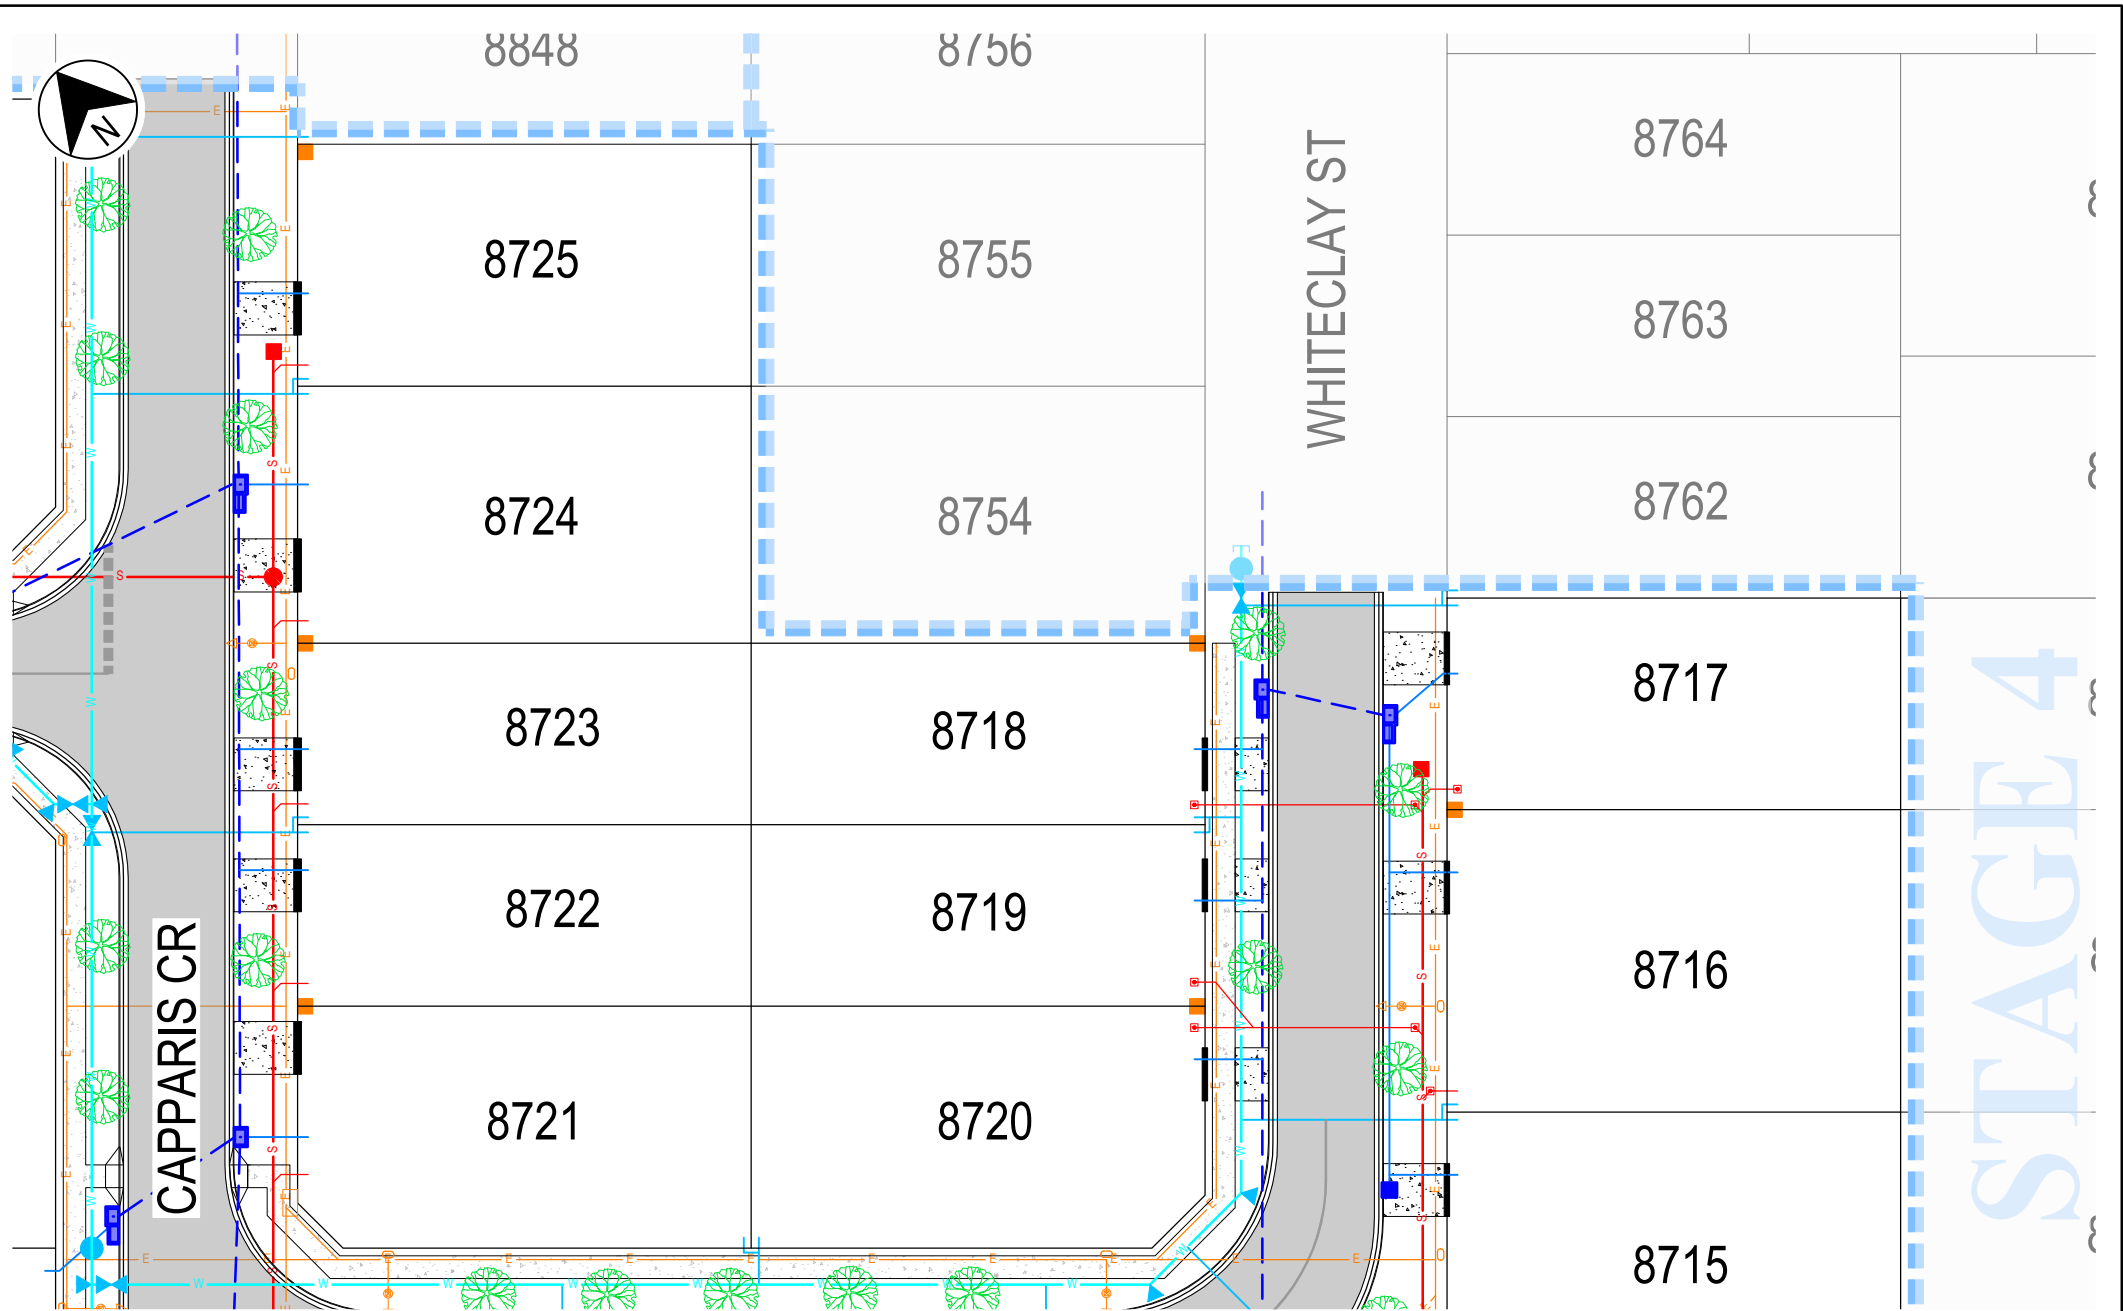

PROJECT

THE PARKS - STAGE 3

TITLE

**BARDIYA PARK RELEASE
INFRASTRUCTURE MASTER SERVICES**

DATE

20.08.26

SCALE

AS SHOWN

PROJ. No.

TPN25-005

REV.

A



DISCLAIMER
THESE PLANS AND DRAWINGS ARE FOR CONCEPTUAL AND ILLUSTRATIVE PURPOSES ONLY. ALL DIMENSIONS, EASEMENTS, LEVELS AND SPECIFICATIONS ARE APPROXIMATE AND SUBJECT TO MODIFICATION, SUBSTITUTION, OR CHANGE WITHOUT PRIOR NOTICE.
NO RELIANCE SHOULD BE PLACED ON THESE PLANS FOR FINAL DECISIONS REGARDING PURCHASING, DESIGN, OR CONSTRUCTION. HOLTZE LAND COMPANY PTY LTD DISCLAIMS ALL LIABILITY FOR ANY ERRORS, OMISSIONS, OR INACCURACIES CONTAINED HEREIN AND ACCEPTS NO LIABILITY FOR LOSS SUFFERED BY ANY PERSON WHO RELIES ON THIS PLAN.

LEGEND

STORMWATER DRAINAGE

WATER RETICULATION

SEWERAGE

ELECTRICAL

ELECTRICAL PILLAR & COMMS LEAD IN CONDUIT

3.5m WIDE NOM. DRIVEWAY