

DATE: 20/08/2026 8:40:51 PM LOGIN NAME: TROYB
LOCATION: C:\Userstroyb\OneDrive - TPN\ENGIN\TPN ENG - Projects\TPN25-005 The Parks\30 Delivery\02 Drawings\04 Stage 4\TPN25005-DD-04-CI-SKT-0031_Infrastructure Plan.dwg



PROJECT

THE PARKS - STAGE 4

TITLE

SAMARIA PARK RELEASE

INFRASTRUCTURE MASTER SERVICES

DATE

20.08.26

SCALE

AS SHOWN

PROJ. No.

TPN25-005

REV.

A



DISCLAIMER

THESE PLANS AND DRAWINGS ARE FOR CONCEPTUAL AND ILLUSTRATIVE PURPOSES ONLY. ALL DIMENSIONS, EASEMENTS, LEVELS AND SPECIFICATIONS ARE APPROXIMATE AND SUBJECT TO MODIFICATION, SUBSTITUTION, OR CHANGE WITHOUT PRIOR NOTICE.

NO RELIANCE SHOULD BE PLACED ON THESE PLANS FOR FINAL DECISIONS REGARDING PURCHASING, DESIGN, OR CONSTRUCTION. HOLTZE LAND COMPANY PTY LTD DISCLAIMS ALL LIABILITY FOR ANY ERRORS, OMISSIONS, OR INACCURACIES CONTAINED HEREIN AND ACCEPTS NO LIABILITY FOR LOSS SUFFERED BY ANY PERSON WHO RELIES ON THIS PLAN.

LEGEND


- STORMWATER DRAINAGE
- WATER RETICULATION
- SEWERAGE
- ELECTRICAL



ELECTRICAL PILLAR & COMMS LEAD IN CONDUIT
3.5m WIDE NOM. DRIVEWAY

0 10 20 30m

DATE: 20/08/2026 8:40:53 PM LOGIN NAME: TROYB
LOCATION: C:\Users\TroyB\OneDrive - TPN\ENGIN\TPN ENG\TPN ENG - Projects\TPN25-005 The Parks\30 Delivery\02 Drawings\04 Stage 4\TPN25005-DD-04-CI-SKT-0031 Infrastructure Plan.dwg

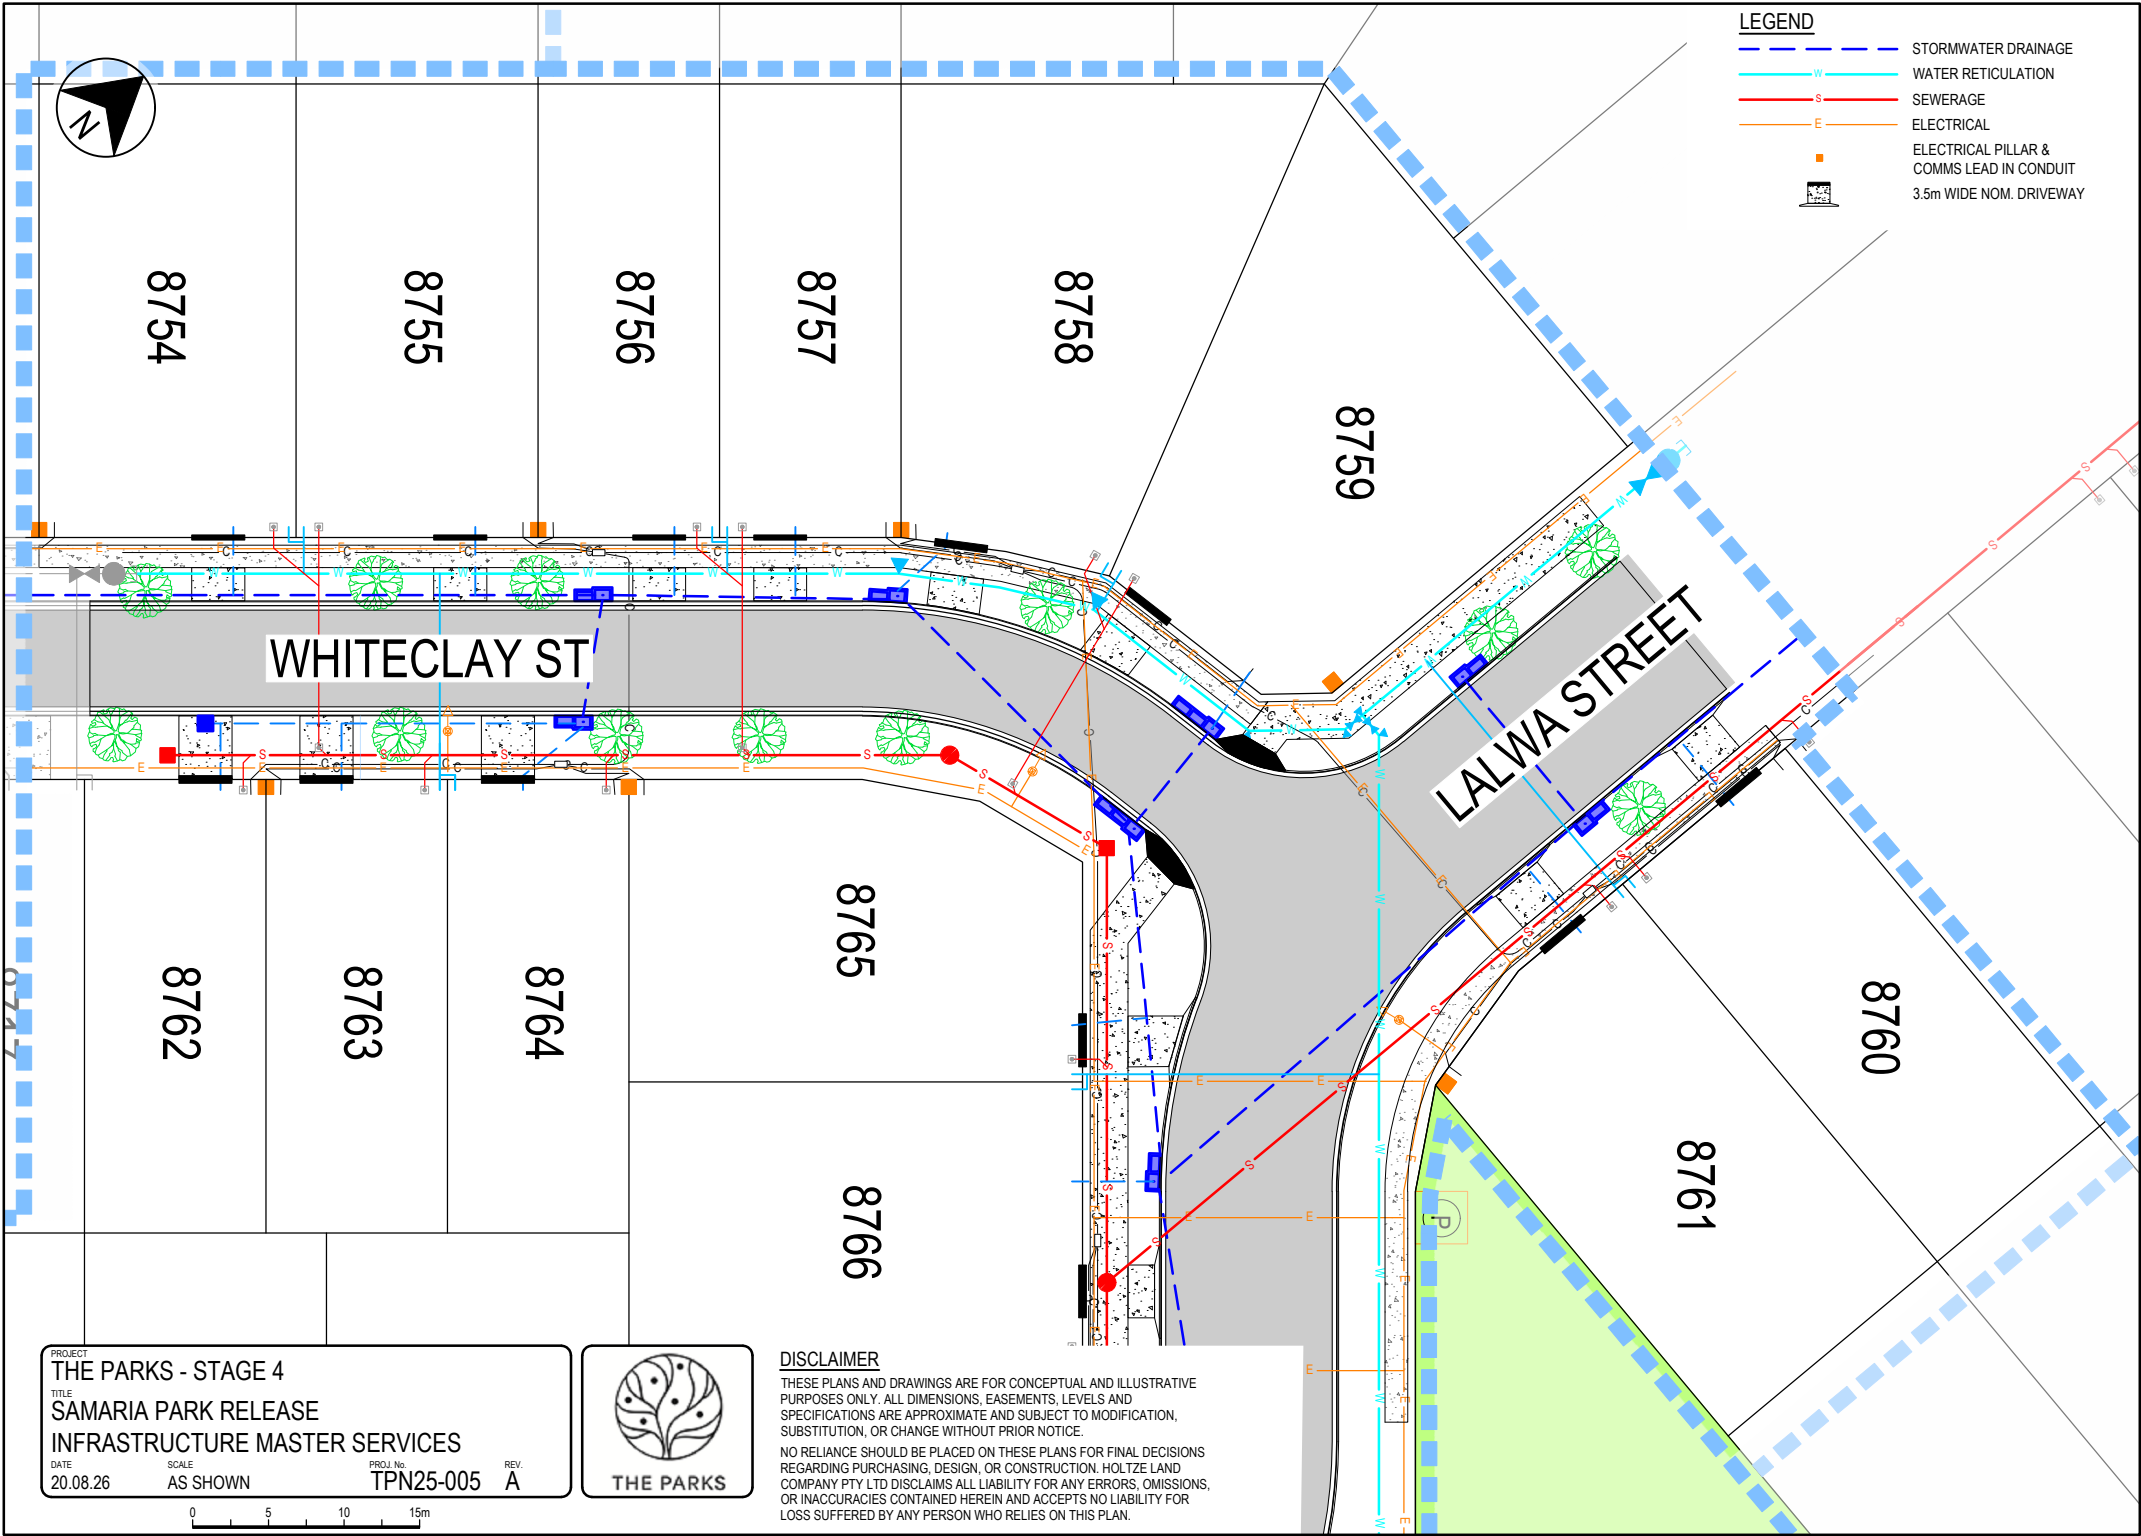


PROJECT
THE PARKS - STAGE 4
TITLE
SAMARIA PARK RELEASE
INFRASTRUCTURE MASTER SERVICES
DATE 20.08.26 SCALE AS SHOWN PROJ. No. TPN25-005 REV. A



DISCLAIMER
THESE PLANS AND DRAWINGS ARE FOR CONCEPTUAL AND ILLUSTRATIVE PURPOSES ONLY. ALL DIMENSIONS, EASEMENTS, LEVELS AND SPECIFICATIONS ARE APPROXIMATE AND SUBJECT TO MODIFICATION, SUBSTITUTION, OR CHANGE WITHOUT PRIOR NOTICE.
NO RELIANCE SHOULD BE PLACED ON THESE PLANS FOR FINAL DECISIONS REGARDING PURCHASING, DESIGN, OR CONSTRUCTION. HOLTZE LAND COMPANY PTY LTD DISCLAIMS ALL LIABILITY FOR ANY ERRORS, OMISSIONS, OR INACCURACIES CONTAINED HEREIN AND ACCEPTS NO LIABILITY FOR LOSS SUFFERED BY ANY PERSON WHO RELIES ON THIS PLAN.

DATE: 20/08/2026 8:40:57 PM LOGIN NAME: TROYB
LOCATION: C:\Users\royb\OneDrive - TPN\ENGIN\TPN - Projects\TPN25-005 The Parks\30 Delivery\02 Drawings\04 Stage 4\TPN25005-DD-04-CI-SKT-0031_Infrastructure Plan.dwg

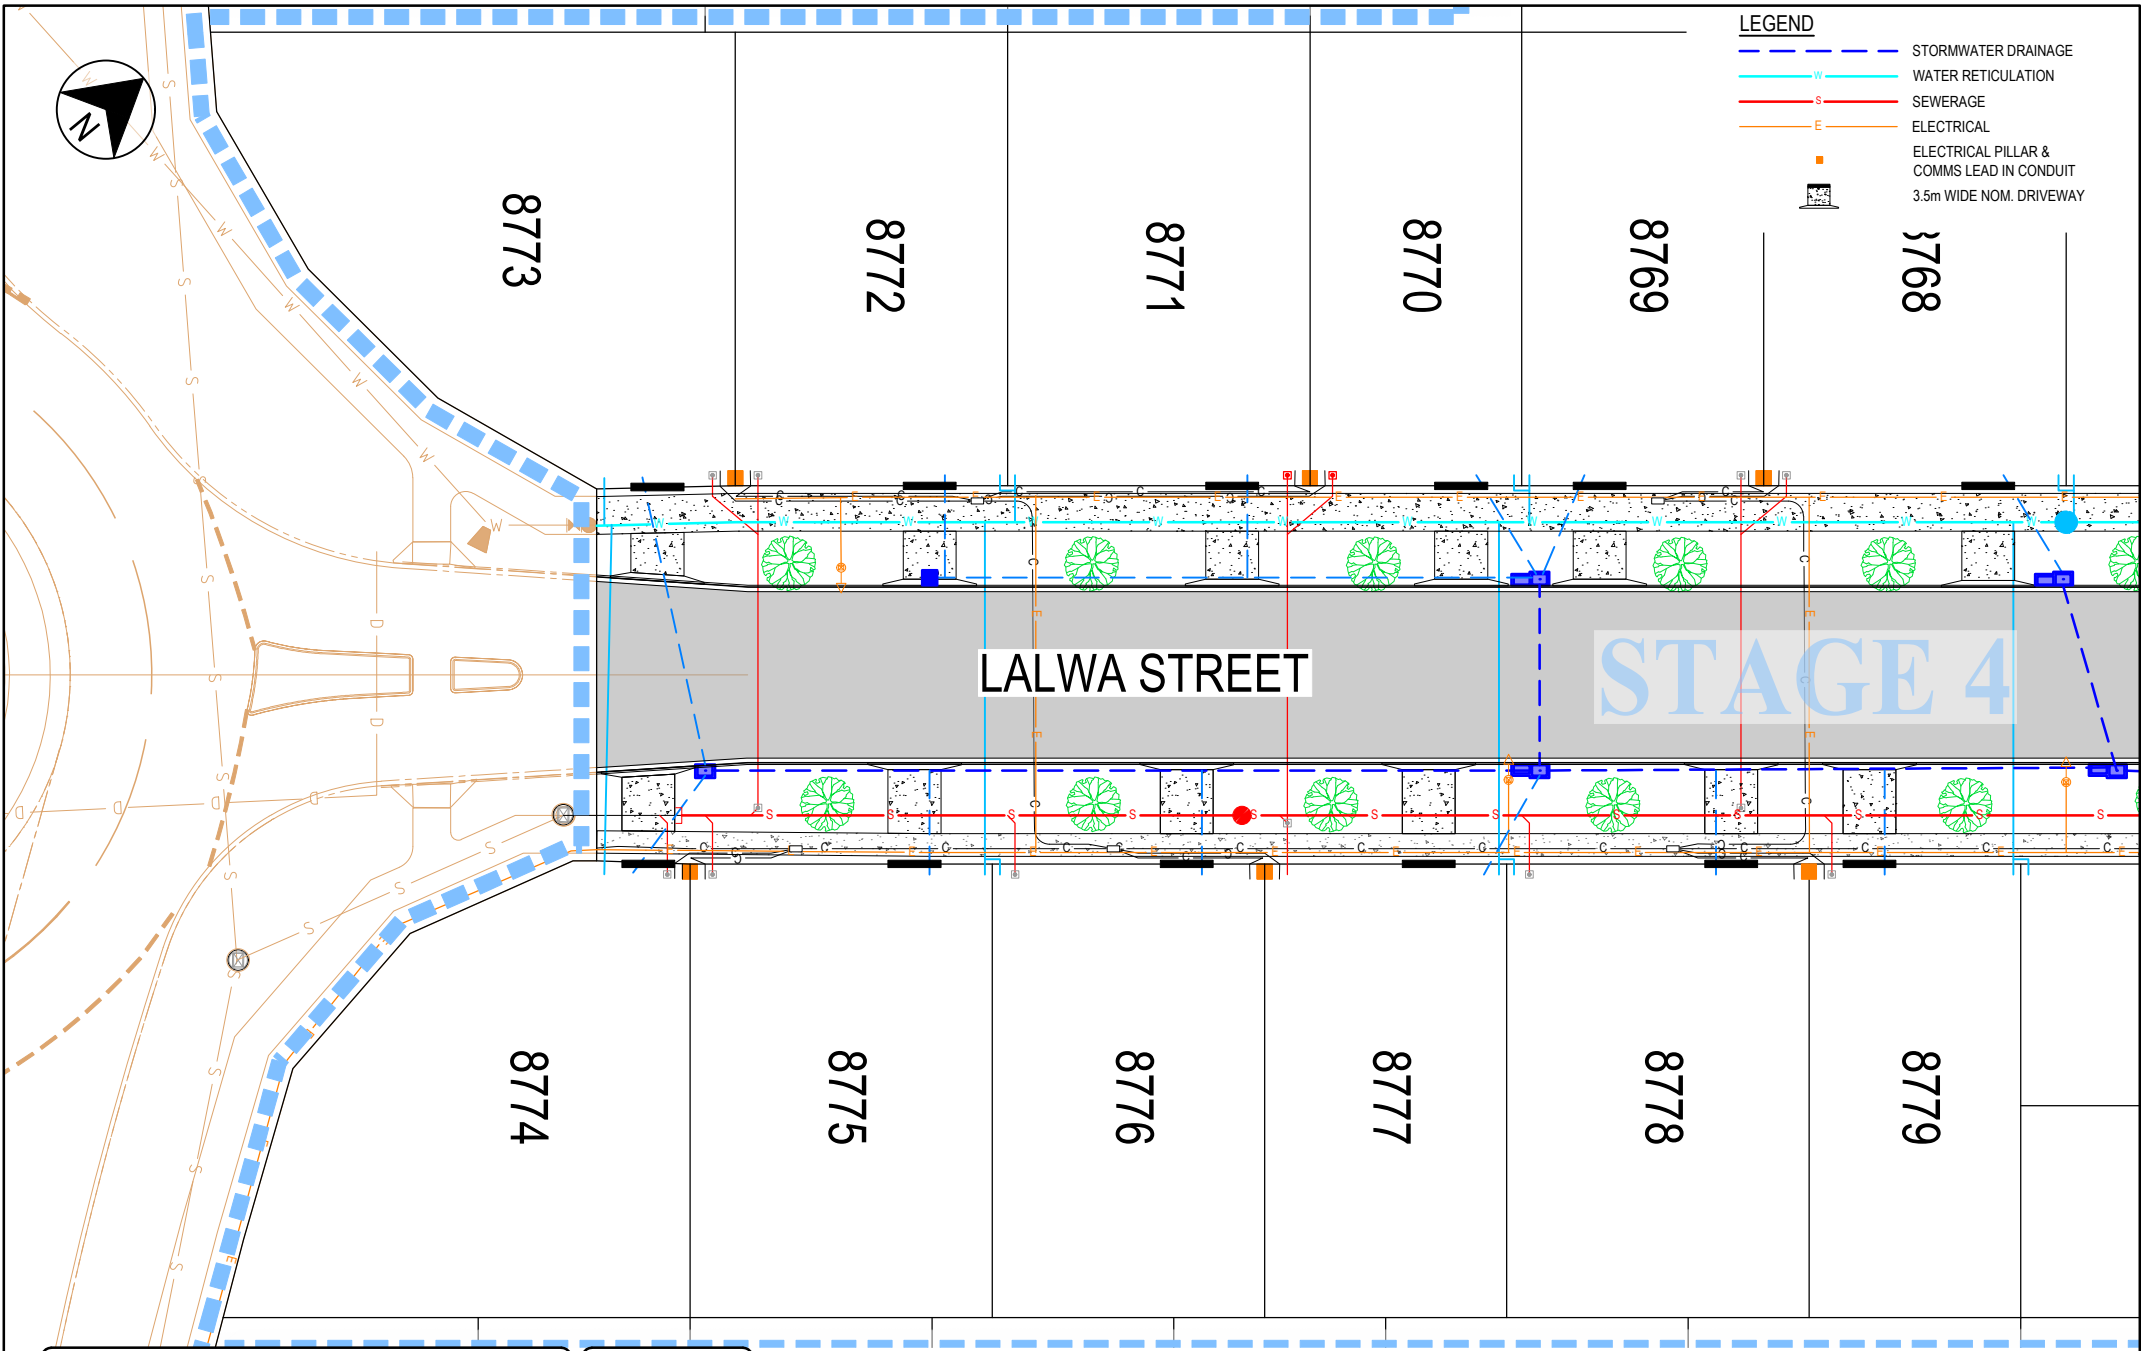

- LEGEND**
- STORMWATER DRAINAGE
 - W WATER RETICULATION
 - S SEWERAGE
 - E ELECTRICAL
 - ELECTRICAL PILLAR & COMMS LEAD IN CONDUIT
 - 3.5m WIDE NOM. DRIVEWAY

PROJECT
THE PARKS - STAGE 4

TITLE
**SAMARIA PARK RELEASE
INFRASTRUCTURE MASTER SERVICES**

DATE: 20.08.26 SCALE: AS SHOWN PROJ. No: TPN25-005 REV: A




DISCLAIMER

THESE PLANS AND DRAWINGS ARE FOR CONCEPTUAL AND ILLUSTRATIVE PURPOSES ONLY. ALL DIMENSIONS, EASEMENTS, LEVELS AND SPECIFICATIONS ARE APPROXIMATE AND SUBJECT TO MODIFICATION, SUBSTITUTION, OR CHANGE WITHOUT PRIOR NOTICE.

NO RELIANCE SHOULD BE PLACED ON THESE PLANS FOR FINAL DECISIONS REGARDING PURCHASING, DESIGN, OR CONSTRUCTION. HOLTZE LAND COMPANY PTY LTD DISCLAIMS ALL LIABILITY FOR ANY ERRORS, OMISSIONS, OR INACCURACIES CONTAINED HEREIN AND ACCEPTS NO LIABILITY FOR LOSS SUFFERED BY ANY PERSON WHO RELIES ON THIS PLAN.



DATE: 20/08/2026 8:41:00 PM LOGIN NAME: TROYB
LOCATION: C:\Users\TroyB\OneDrive - TPN\ENGIN\TPN - Projects\TPN25-005 The Parks\30 Delivery\02 Drawings\04 Stage 4\TPN25005-DD-04-CI-SK-0031_Infrastructure Plan.dwg

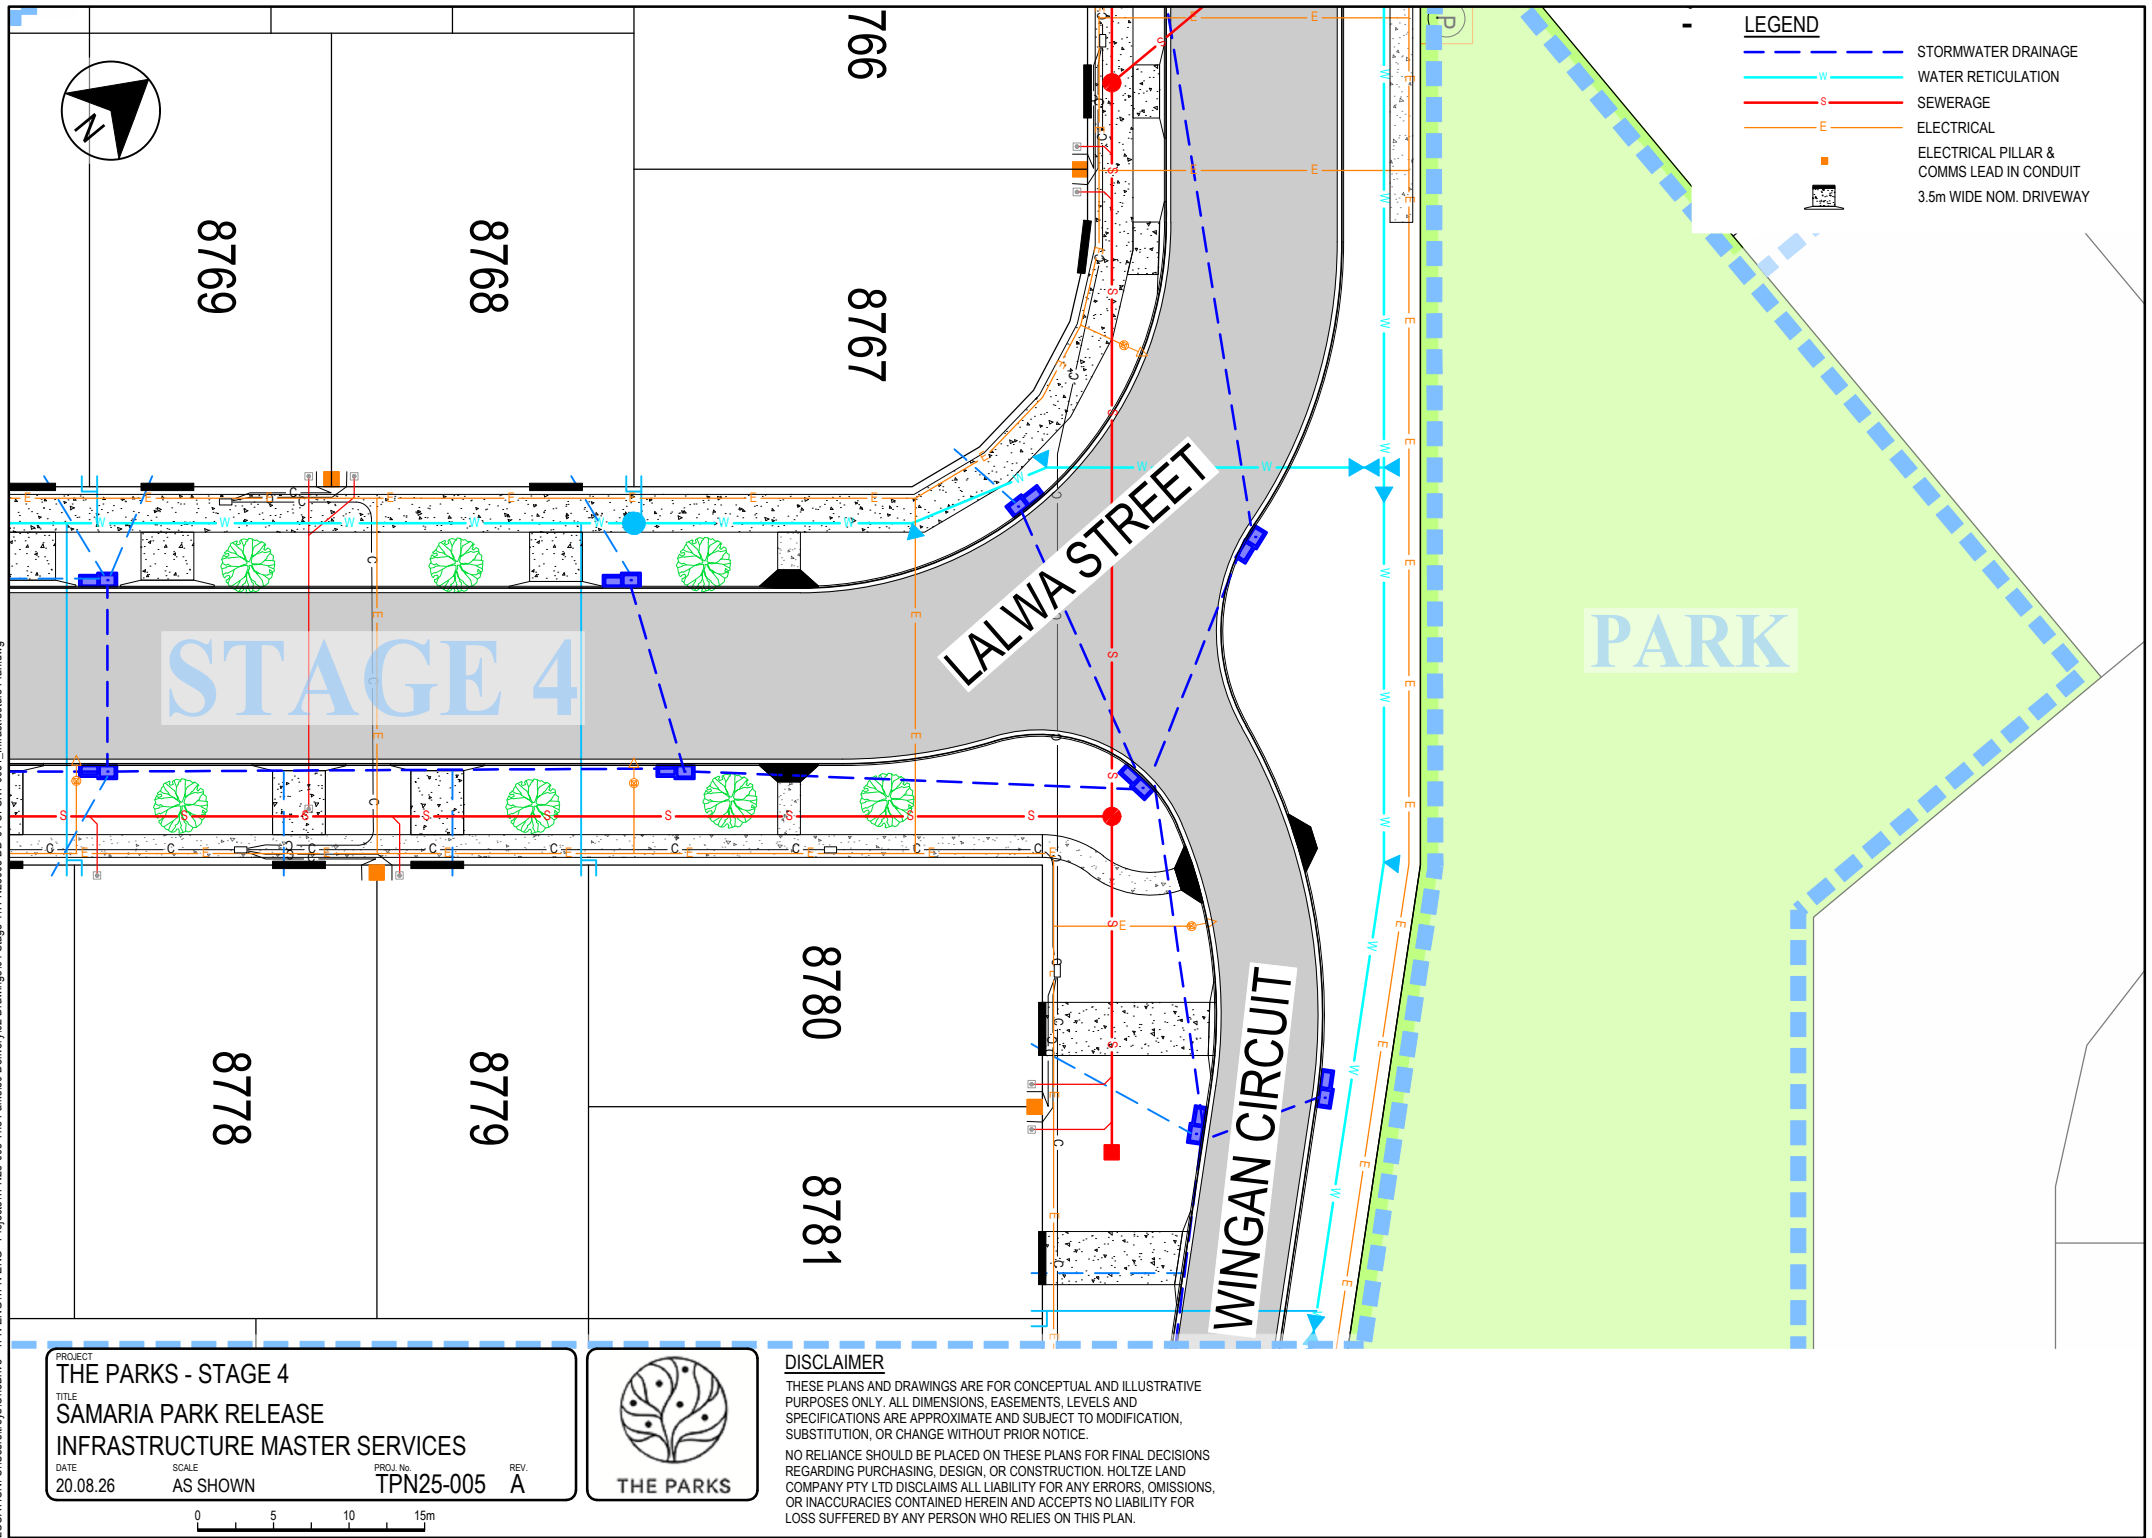

LEGEND

- S --- STORMWATER DRAINAGE
- W --- WATER RETICULATION
- S --- SEWERAGE
- E --- ELECTRICAL
- ELECTRICAL PILLAR & COMMS LEAD IN CONDUIT
- 3.5m WIDE NOM. DRIVEWAY

PROJECT

THE PARKS - STAGE 4

TITLE
SAMARIA PARK RELEASE
INFRASTRUCTURE MASTER SERVICES

DATE 20.08.26 SCALE AS SHOWN PROJ. No. TPN25-005 REV. A



THE PARKS

DISCLAIMER

THESE PLANS AND DRAWINGS ARE FOR CONCEPTUAL AND ILLUSTRATIVE PURPOSES ONLY. ALL DIMENSIONS, EASEMENTS, LEVELS AND SPECIFICATIONS ARE APPROXIMATE AND SUBJECT TO MODIFICATION, SUBSTITUTION, OR CHANGE WITHOUT PRIOR NOTICE.

NO RELIANCE SHOULD BE PLACED ON THESE PLANS FOR FINAL DECISIONS REGARDING PURCHASING, DESIGN, OR CONSTRUCTION. HOLTZE LAND COMPANY PTY LTD DISCLAIMS ALL LIABILITY FOR ANY ERRORS, OMISSIONS, OR INACCURACIES CONTAINED HEREIN AND ACCEPTS NO LIABILITY FOR LOSS SUFFERED BY ANY PERSON WHO RELIES ON THIS PLAN.