



STAGE 13

STAGE 9

STAGE 8

STAGE 7

STAGE 6

STAGE 4

STAGE 5



PROJECT
THE PARKS - STAGE 7

TITLE
YOYOGI PARK RELEASE

INFRASTRUCTURE MASTER SERVICES

DATE: 14.04.26 SCALE: AS SHOWN PROJ. No: TPN25-005 REV. P6



DISCLAIMER

THESE PLANS AND DRAWINGS ARE FOR CONCEPTUAL AND ILLUSTRATIVE PURPOSES ONLY. ALL DIMENSIONS, EASEMENTS, LEVELS AND SPECIFICATIONS ARE APPROXIMATE AND SUBJECT TO MODIFICATION, SUBSTITUTION, OR CHANGE WITHOUT PRIOR NOTICE.


NO RELIANCE SHOULD BE PLACED ON THESE PLANS FOR FINAL DECISIONS REGARDING PURCHASING, DESIGN, OR CONSTRUCTION. HOLTZE LAND COMPANY PTY LTD DISCLAIMS ALL LIABILITY FOR ANY ERRORS, OMISSIONS, OR INACCURACIES CONTAINED HEREIN AND ACCEPTS NO LIABILITY FOR LOSS SUFFERED BY ANY PERSON WHO RELIES ON THIS PLAN.

LEGEND

- STORMWATER DRAINAGE
- WATER RETICULATION
- SEWERAGE
- ELECTRICAL


ELECTRICAL PILLAR & COMMS LEAD IN CONDUIT

3.5m WIDE NOM. DRIVEWAY

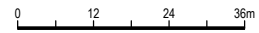

DATE: 15/04/2026 2:39:49 PM LOGIN NAME: TROYB LOCATION: c:\Users\troyb\OneDrive - TPN\ENGIN\TPN - Projects\TPN25-005 - The Parks\30 Drawings\07 Stage 7\TPN25005-DD-07-CI-SKT-0031_Infrastructure Plan.dwg

DATE: 15/04/2026 2:39:51 PM LOGIN NAME: TROYB
 LOCATION: c:\Users\roy@oneDrive - TPN\ENGIN\TPN - Projects\TPN25-005 The Parks\30 Delivery\02 Drawings\07 Stage 7\TPN25005-DD-07-CI-SKT-0031_Infrastructure Plan.dwg

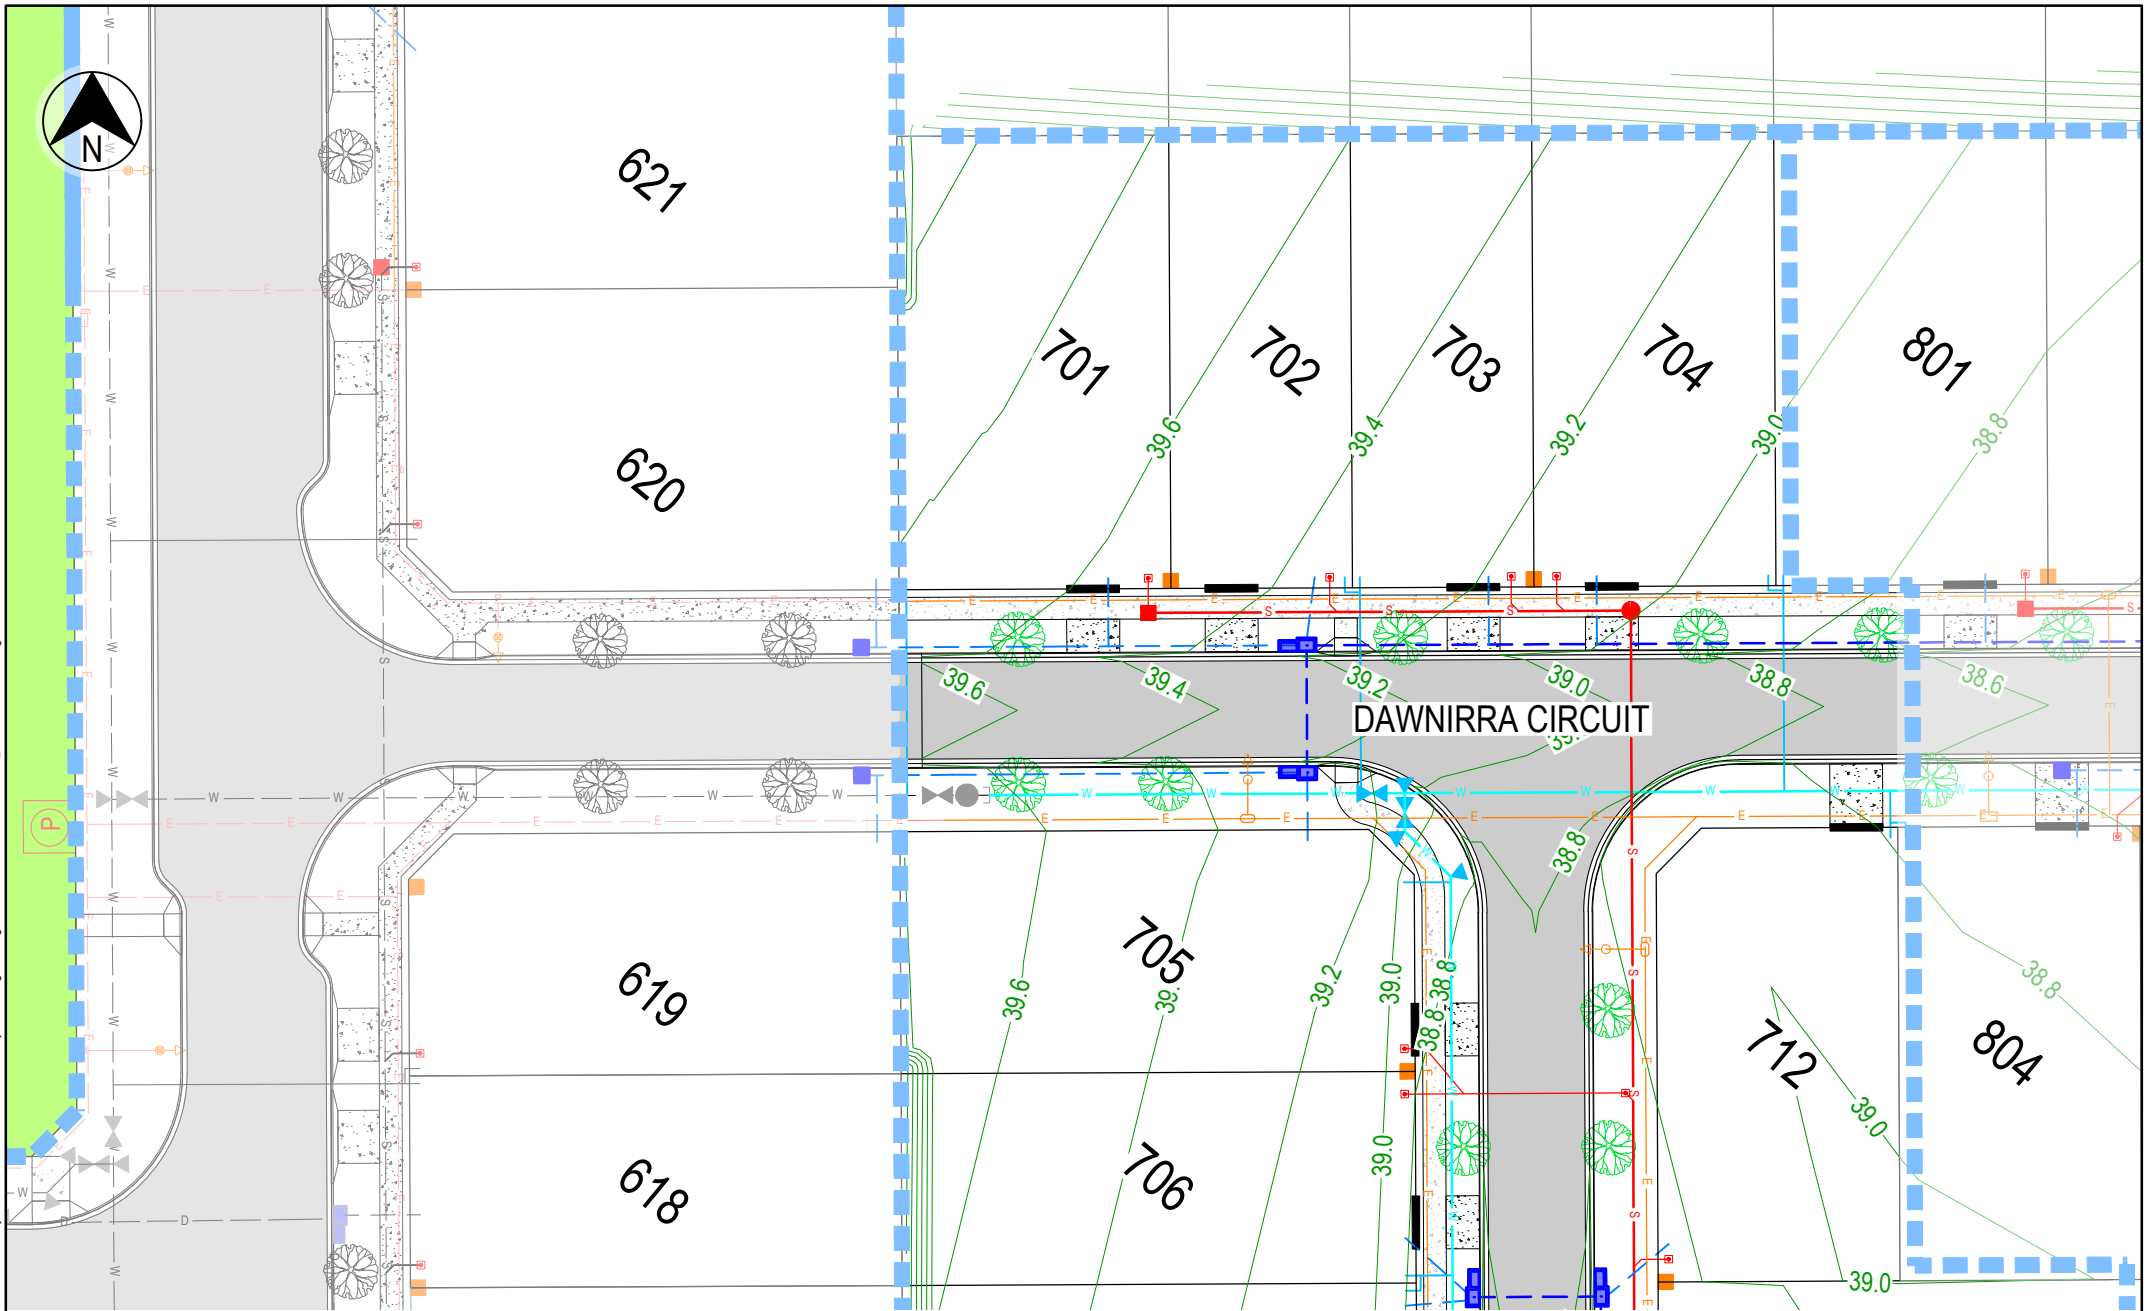

PROJECT
THE PARKS - STAGE 7
 TITLE
YOYOGI PARK RELEASE
 INFRASTRUCTURE MASTER SERVICES

DATE: 14.04.26 SCALE: AS SHOWN PROJ. No: TPN25-005 REV. P6




DISCLAIMER
 THESE PLANS AND DRAWINGS ARE FOR CONCEPTUAL AND ILLUSTRATIVE PURPOSES ONLY. ALL DIMENSIONS, EASEMENTS, LEVELS AND SPECIFICATIONS ARE APPROXIMATE AND SUBJECT TO MODIFICATION, SUBSTITUTION, OR CHANGE WITHOUT PRIOR NOTICE.
 NO RELIANCE SHOULD BE PLACED ON THESE PLANS FOR FINAL DECISIONS REGARDING PURCHASING, DESIGN, OR CONSTRUCTION. HOLTZE LAND COMPANY PTY LTD DISCLAIMS ALL LIABILITY FOR ANY ERRORS, OMISSIONS, OR INACCURACIES CONTAINED HEREIN AND ACCEPTS NO LIABILITY FOR LOSS SUFFERED BY ANY PERSON WHO RELIES ON THIS PLAN.

LEGEND

	STORMWATER DRAINAGE
	WATER RETICULATION
	SEWERAGE
	ELECTRICAL

ELECTRICAL PILLAR & COMMS LEAD IN CONDUIT
 3.5m WIDE NOM. DRIVEWAY

DATE: 15/04/2026 2:39:53 PM LOGIN NAME: TROYB
 LOCATION: c:\Users\roy@OneDrive - TPN\ENGIN\TPN - Projects\TPN25-005 The Parks\30 Delivery\02 Drawings\07 Stage 7\TPN25005-DD-07-CI-SKT-0031_Infrastructure Plan.dwg

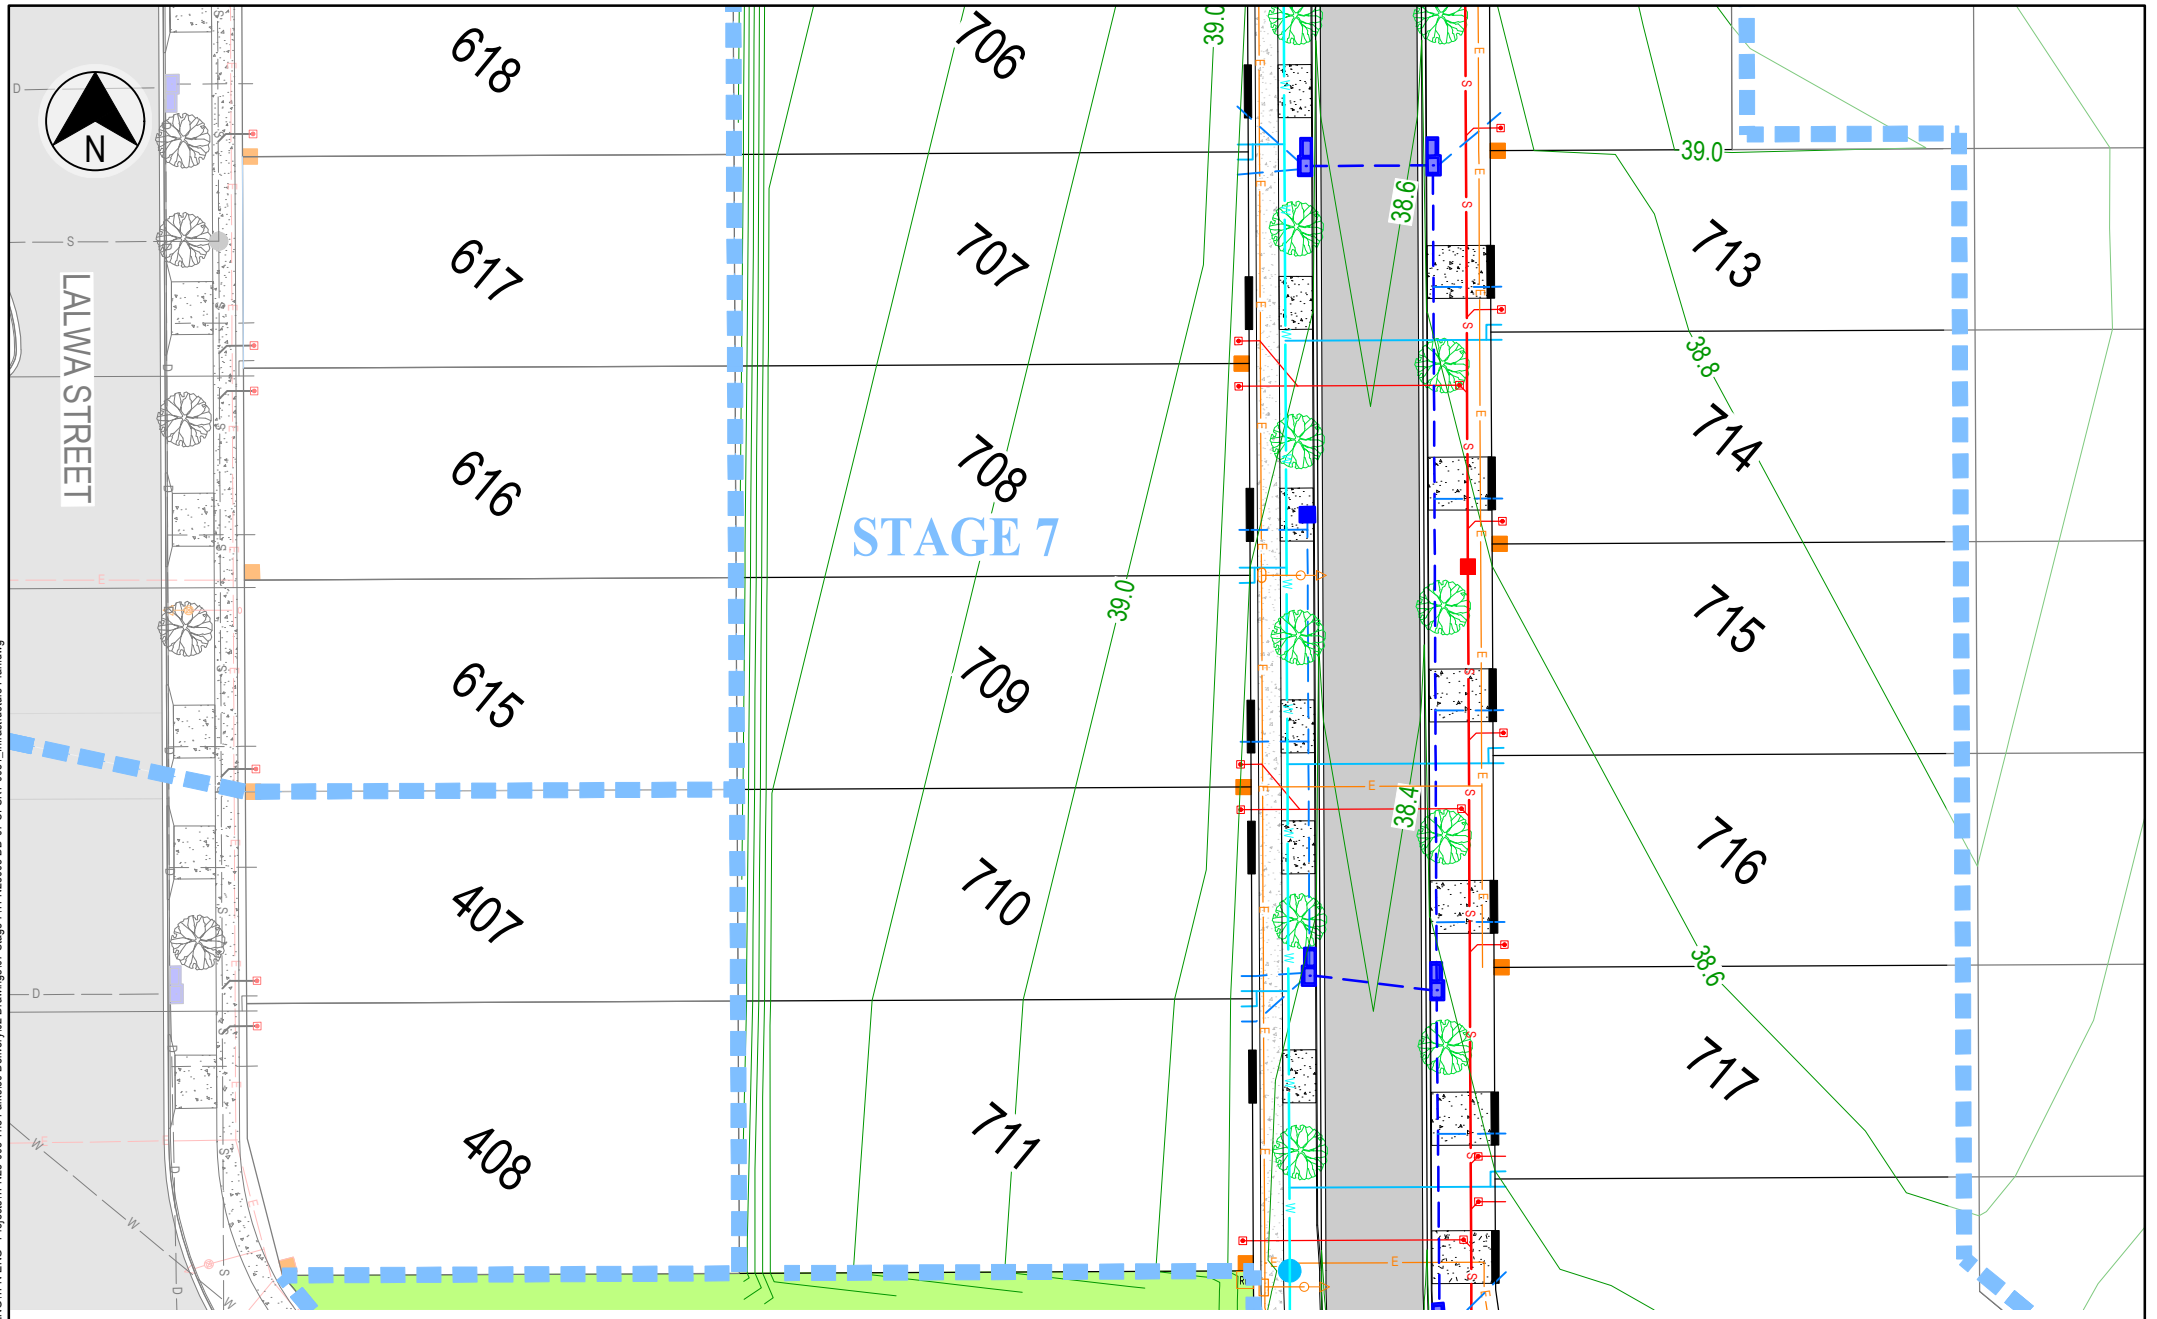

PROJECT
THE PARKS - STAGE 7
 TITLE
YOYOGI PARK RELEASE
 INFRASTRUCTURE MASTER SERVICES

DATE: 14.04.26 SCALE: AS SHOWN PROJ. No: TPN25-005 REV: P6



DISCLAIMER
 THESE PLANS AND DRAWINGS ARE FOR CONCEPTUAL AND ILLUSTRATIVE PURPOSES ONLY. ALL DIMENSIONS, EASEMENTS, LEVELS AND SPECIFICATIONS ARE APPROXIMATE AND SUBJECT TO MODIFICATION, SUBSTITUTION, OR CHANGE WITHOUT PRIOR NOTICE.
 NO RELIANCE SHOULD BE PLACED ON THESE PLANS FOR FINAL DECISIONS REGARDING PURCHASING, DESIGN, OR CONSTRUCTION. HOLTZE LAND COMPANY PTY LTD DISCLAIMS ALL LIABILITY FOR ANY ERRORS, OMISSIONS, OR INACCURACIES CONTAINED HEREIN, AND ACCEPTS NO LIABILITY FOR LOSS SUFFERED BY ANY PERSON WHO RELIES ON THIS PLAN.


LEGEND

	STORMWATER DRAINAGE
	WATER RETICULATION
	SEWERAGE
	ELECTRICAL

ELECTRICAL PILLAR & COMMS LEAD IN CONDUIT
 3.5m WIDE NOM. DRIVEWAY



DATE: 15/04/2026 2:39:55 PM LOGIN NAME: TROYB
 LOCATION: c:\Users\astro\OneDrive - TPN\ENGIN\ENG - Projects\TPN25-005 - Projects\TPN25-005\Drawings\07 Stage 7\TPN25005-DD-07-CI-SKT-0031_Infrastructure Plan.dwg

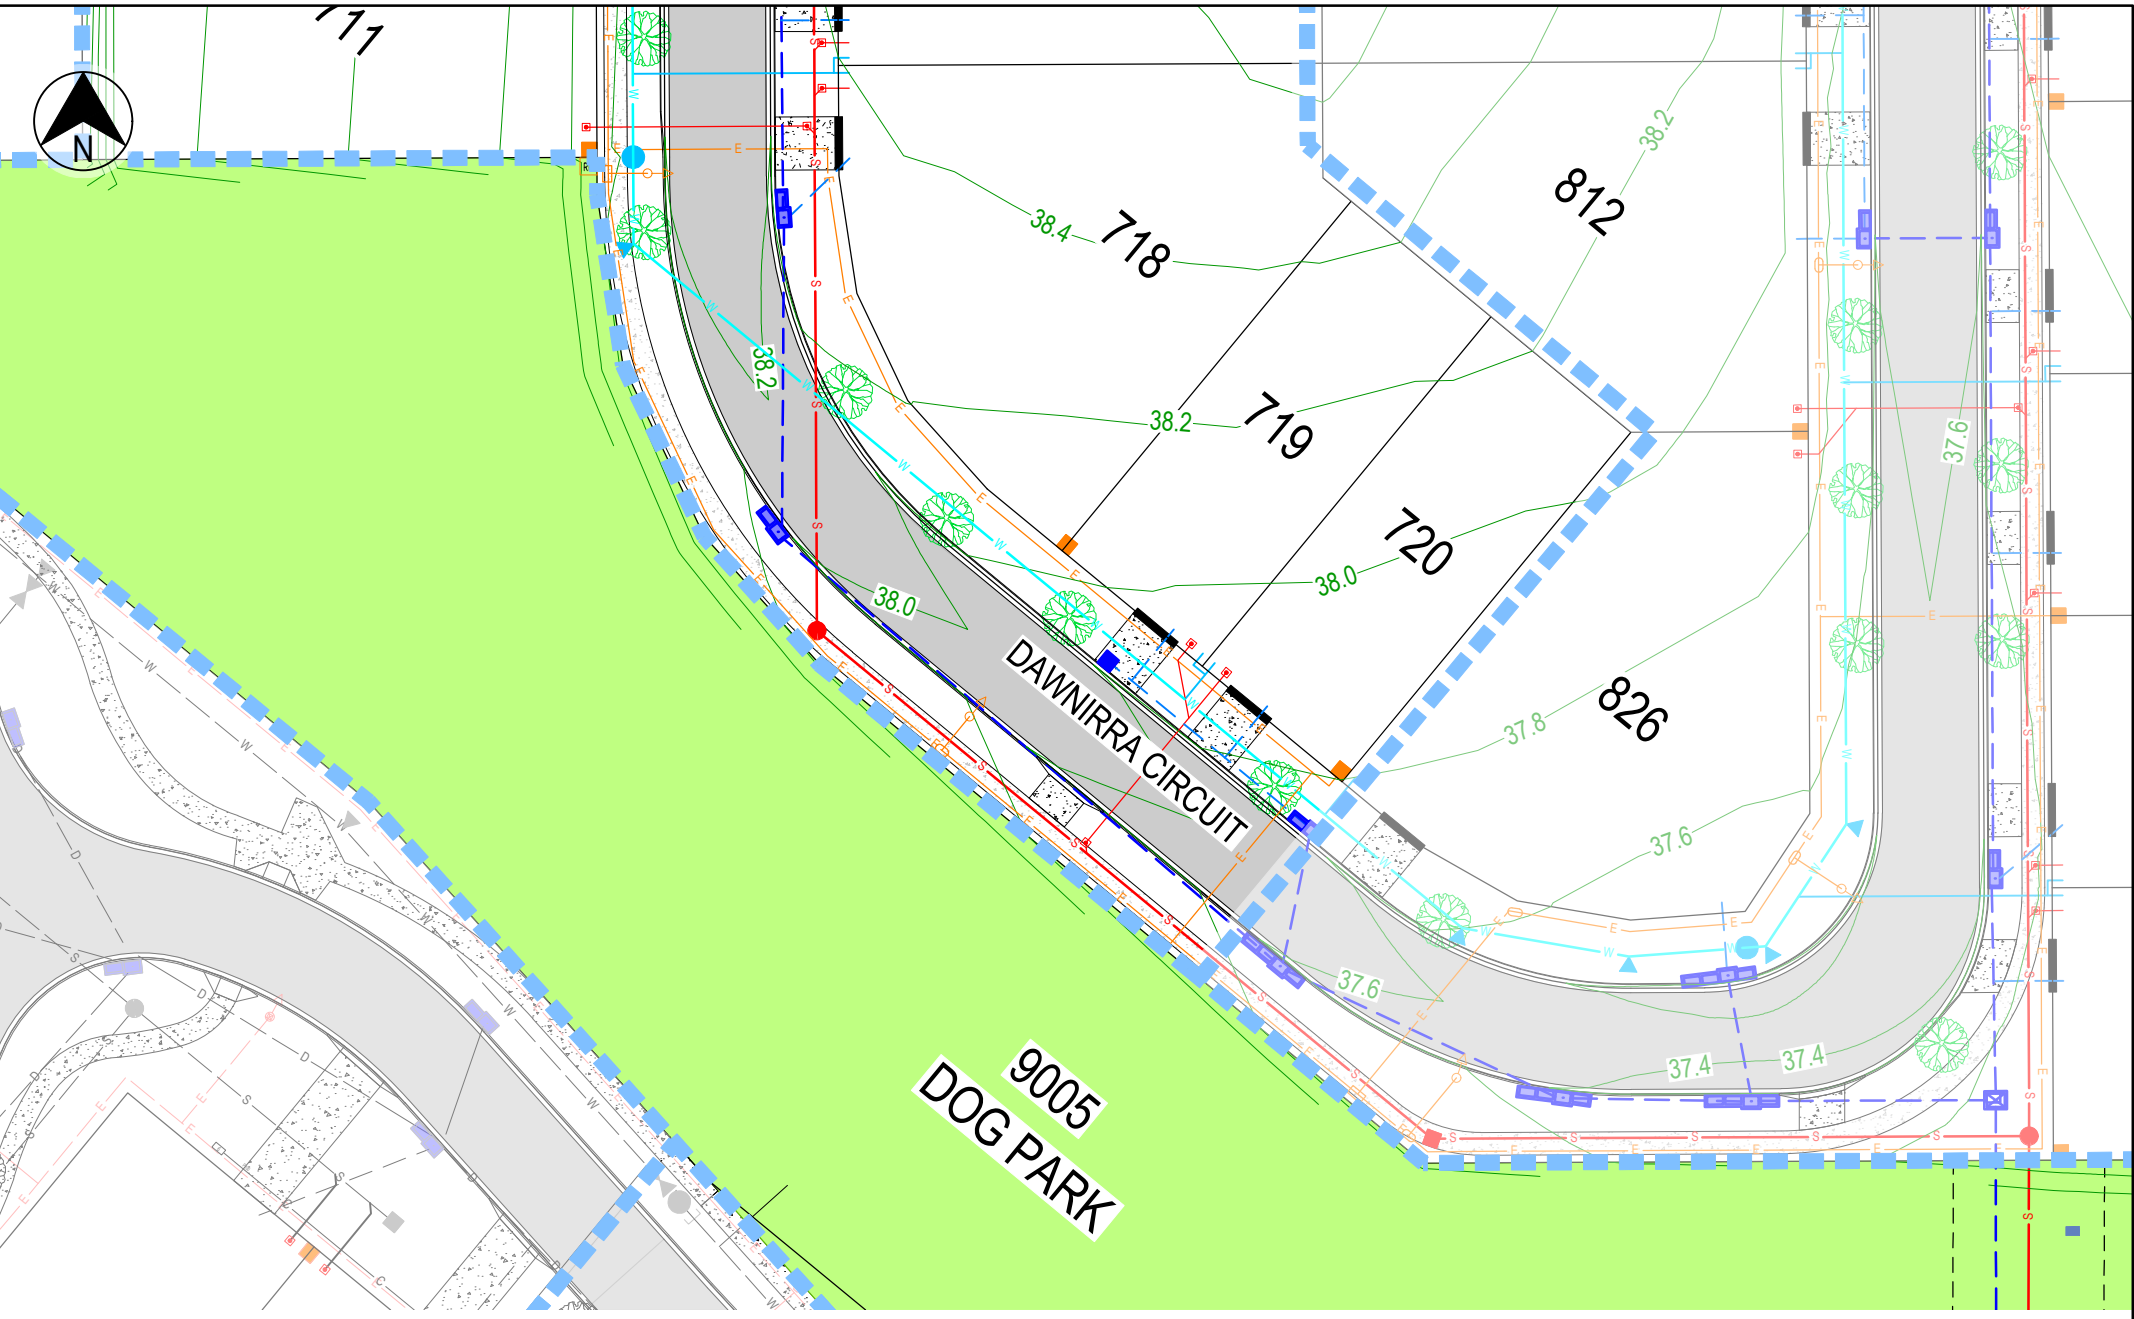

PROJECT
THE PARKS - STAGE 7
 TITLE
YOYOGI PARK RELEASE
 INFRASTRUCTURE MASTER SERVICES
 DATE 14.04.26 SCALE AS SHOWN PROJ. No. TPN25-005 REV. P6



DISCLAIMER
 THESE PLANS AND DRAWINGS ARE FOR CONCEPTUAL AND ILLUSTRATIVE PURPOSES ONLY. ALL DIMENSIONS, EASEMENTS, LEVELS AND SPECIFICATIONS ARE APPROXIMATE AND SUBJECT TO MODIFICATION, SUBSTITUTION, OR CHANGE WITHOUT PRIOR NOTICE.
 NO RELIANCE SHOULD BE PLACED ON THESE PLANS FOR FINAL DECISIONS REGARDING PURCHASING, DESIGN, OR CONSTRUCTION. HOLTZE LAND COMPANY PTY LTD DISCLAIMS ALL LIABILITY FOR ANY ERRORS, OMISSIONS, OR INACCURACIES CONTAINED HEREIN AND ACCEPTS NO LIABILITY FOR LOSS SUFFERED BY ANY PERSON WHO RELIES ON THIS PLAN.

LEGEND

	STORMWATER DRAINAGE
	WATER RETICULATION
	SEWERAGE
	ELECTRICAL

ELECTRICAL PILLAR & COMMS LEAD IN CONDUIT
 3.5m WIDE NOM. DRIVEWAY

