




GE
B
TA
1324
907
b

PROJECT	THE PARKS - STAGE 7		
TITLE	YOYOGI PARK RELEASE		
INFRASTRUCTURE MASTER SERVICES			
DATE	SCALE	PROJ. No.	
08.12.25	AS SHOWN	IW317000	

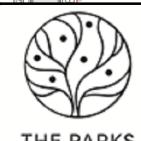

DISCLAIMER

THESE PLANS AND DRAWINGS ARE FOR CONCEPTUAL AND ILLUSTRATIVE PURPOSES ONLY. ALL DIMENSIONS, EASEMENTS, LEVELS AND SPECIFICATIONS ARE APPROXIMATE AND SUBJECT TO MODIFICATION, SUBSTITUTION, OR CHANGE WITHOUT PRIOR NOTICE.


NO RELIANCE SHOULD BE PLACED ON THESE PLANS FOR FINAL DECISIONS REGARDING PURCHASING, DESIGN, OR CONSTRUCTION. HOLTZ LAND COMPANY PTY LTD DISCLAIMS ALL LIABILITY FOR ANY ERRORS, OMISSIONS, OR INACCURACIES CONTAINED HEREIN AND ACCEPTS NO LIABILITY FOR LOSS, SUFFERED BY ANY PERSON WHO RELIES ON THIS PLAN.

LEGEND

LEGEND

STORMWATER DRAINAGE
WATER RETICULATION
SEWERAGE
ELECTRICAL

**ELECTRICAL PILLAR &
COMMS LEAD IN CONDUIT
3.5m WIDE NOM. DRIVEWAY**

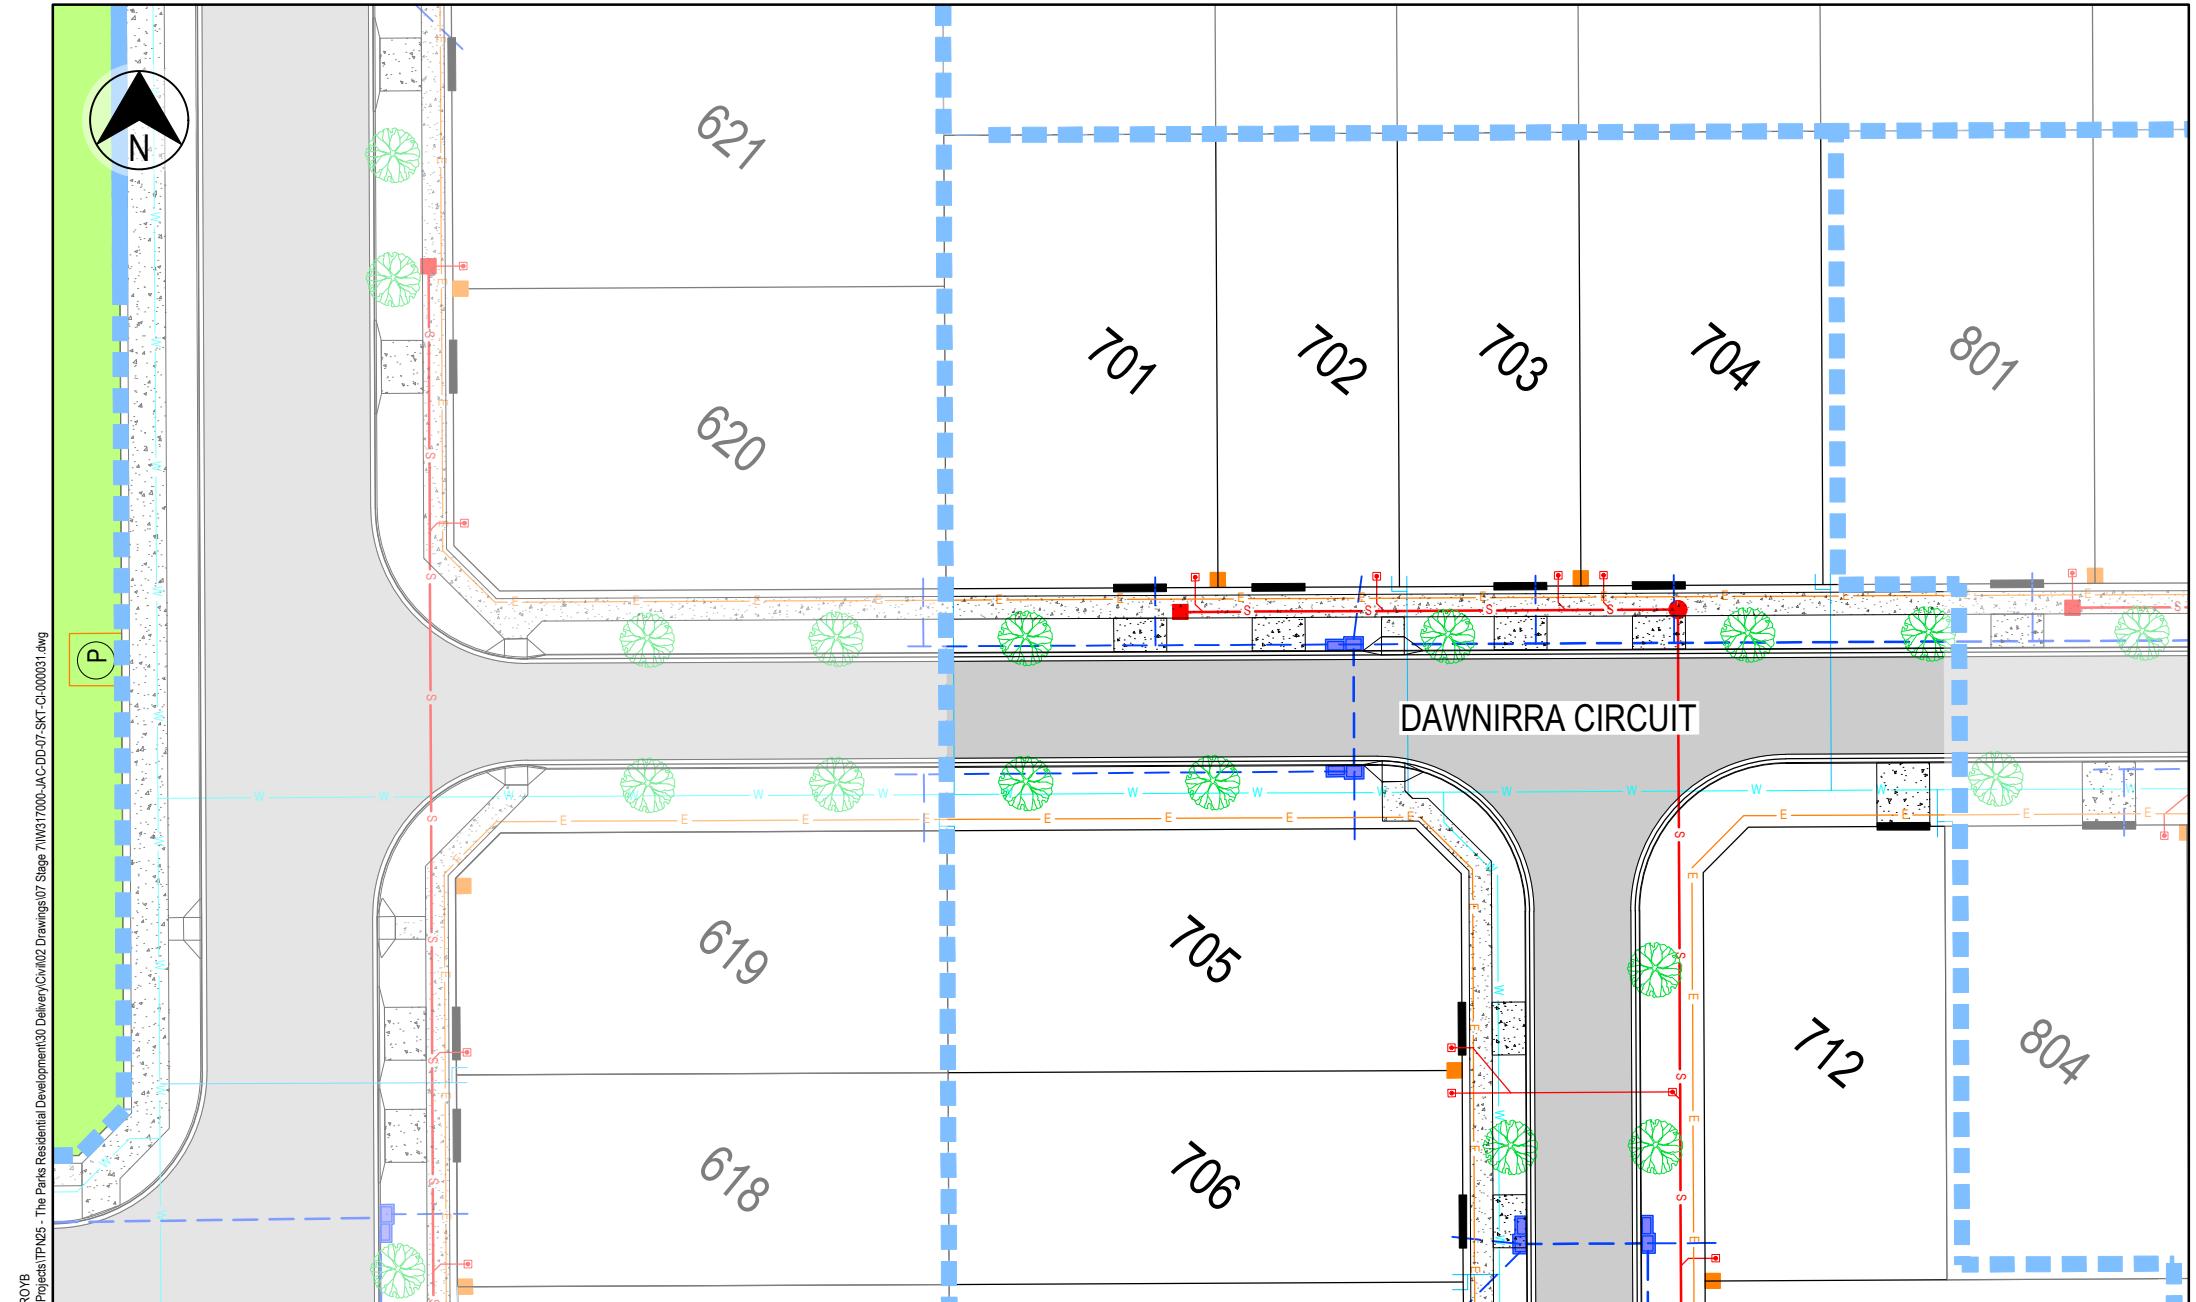

PROJECT
THE PARKS - STAGE 7
 TITLE
YOYOGI PARK RELEASE
 INFRASTRUCTURE MASTER SERVICES
 DATE 08.12.25 SCALE AS SHOWN PROJ. NO. IW317000 REV P4



DISCLAIMER

THESE PLANS AND DRAWINGS ARE FOR CONCEPTUAL AND ILLUSTRATIVE PURPOSES ONLY. ALL DIMENSIONS, EASEMENTS, LEVELS AND SPECIFICATIONS ARE APPROXIMATE AND SUBJECT TO MODIFICATION, SUBSTITUTION, OR CHANGE WITHOUT PRIOR NOTICE.
 NO RELIANCE SHOULD BE PLACED ON THESE PLANS FOR FINAL DECISIONS REGARDING PURCHASING, DESIGN, OR CONSTRUCTION. HOLTZ LAND COMPANY PTY LTD DISCLAIMS ALL LIABILITY FOR ANY ERRORS, OMISSIONS, OR INACCURACIES CONTAINED HEREIN AND ACCEPTS NO LIABILITY FOR LOSS SUFFERED BY ANY PERSON WHO RELIES ON THIS PLAN.

LEGEND

- STORMWATER DRAINAGE
- WATER RETICULATION
- SEWERAGE
- ELECTRICAL



ELECTRICAL PILLAR &
 COMMS LEAD IN CONDUIT
 3.5m WIDE NOM. DRIVEWAY

